

OWNERS STATEMENT

WE HEREBY CERTIFY THAT WE ARE THE OWNERS OF, OR HAVE SOME RIGHT, TITLE OR INTEREST IN AND TO, THE REAL PROPERTY INCLUDED WITHIN THIS SUBDIVISION SHOWN UPON THIS MAP, AND THAT WE ARE THE ONLY PERSONS WHOSE CONSENT IS NECESSARY TO PASS CLEAR TITLE TO SAID PROPERTY, AND WE CONSENT TO THE PREPARATION AND RECORDATION OF SAID MAP AS SHOWN WITHIN THE SUBDIVISION BOUNDARY LINES.

WE HEREBY DEDICATE FOR PUBLIC USE EASEMENTS FOR PUBLIC UTILITIES INCLUDING BUT NOT LIMITED TO ELECTRICITY, GAS, COMMUNICATIONS, WATER AND THEIR NECESSARY APPURTENANCES ON, OVER AND UNDER THOSE CERTAIN STRIPS OF LAND DESIGNATED AS "PUBLIC UTILITY EASEMENTS" AS SHOWN ON SAID MAP WITHIN SAID SUBDIVISION; SUCH STRIPS OF LAND ARE TO BE KEPT OPEN AND FREE FROM BUILDINGS AND STRUCTURES WHICH INTERFERE WITH THE PURPOSE OF THE EASEMENT.

WE ALSO HEREBY DEDICATE FOR PUBLIC USE EASEMENTS FOR DRAINAGE AND SEWAGE BOTH SURFACE AND UNDERGROUND AND THEIR NECESSARY APPURTENANCES ON AND UNDER THOSE CERTAIN STRIPS OF LAND DESIGNATED, RESPECTIVELY, "DRAINAGE EASEMENTS" AND "SEWER EASEMENTS", RESPECTIVELY AS SHOWN ON SAID MAP WITHIN SAID SUBDIVISION; SUCH STRIPS OF LAND ARE TO BE KEPT OPEN AND FREE FROM BUILDINGS AND STRUCTURES WHICH INTERFERE WITH THE PURPOSE OF THE EASEMENTS.

WE HEREBY CREATE PARCEL K (CAMINO ENLACE) AND PARCEL M (MILLS ROAD) AS PRIVATE ROAD PARCELS.

WE HEREBY CREATE PARCELS J, P AND G AS OPEN SPACE PARCELS, WHICH SHALL BE SUBJECT TO THAT CERTAIN CONSERVATION AND SCENIC EASEMENT DEED, RECORDED ON EVEN DATE HERewith. *OPEN SPACE PARCELS SHALL BE SCENIC EASEMENT.*


THE PRIVATE ACCESS EASEMENTS SHOWN HEREON ARE TO PROVIDE ACCESS TO THE INDIVIDUAL LOTS.

Canada Woods, LLC
By Howard M. Bernstein, as Manager
CANADA WOODS, L.L.C., A DELAWARE LIMITED LIABILITY COMPANY, AS OWNER, BY HOWARD M. BERNSTEIN, MANAGER

NOTARY ACKNOWLEDGMENTS

STATE OF CALIFORNIA } S.S.
COUNTY OF LOS ANGELES }
ON May 31, 2007 BEFORE ME, Hilda Hefem
A NOTARY PUBLIC IN AND FOR SAID COUNTY AND STATE, PERSONALLY APPEARED
Howard M. Bernstein
PERSONALLY KNOWN TO ME (OR PROVED TO ME ON THE BASIS OF SATISFACTORY EVIDENCE) TO BE THE PERSON(S) WHOSE NAME(S) IS/ARE SUBSCRIBED TO WITHIN THE INSTRUMENT AND ACKNOWLEDGED TO ME THAT HE/SHE/THEY EXECUTED THE SAME IN HIS/HER/THEIR AUTHORIZED CAPACITY(IES), AND THAT BY HIS/HER/THEIR SIGNATURE(S) ON THE INSTRUMENT THE PERSON(S), OR THE ENTITY UPON WHICH THE PERSON(S) ACTED, AND EXECUTED THE INSTRUMENT.
WITNESS MY HAND AND OFFICIAL SEAL

SIGNATURE Hilda Hefem
NAME OF NOTARY (PRINT): Hilda Hefem
PRINCIPAL COUNTY OF BUSINESS: Los Angeles
MY COMMISSION NUMBER: 102347
MY COMMISSION EXPIRES: Feb 27, 2011

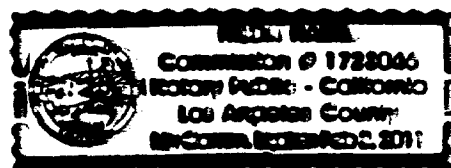

THE VESTING TENTATIVE MAP HAS BEEN APPROVED BY SALINAS RURAL FIRE DISTRICT BASED ON RESIDENTIAL FIRE SPRINKLERS BEING INSTALLED IN ALL PROPOSED RESIDENTIAL OCCUPANCIES INCLUDING ATTACHED GARAGES AND SMALL BATHROOMS. THE INSTALLATION, APPROVAL, AND MAINTENANCE SHALL BE IN COMPLIANCE WITH APPLICABLE NATIONAL FIRE PROTECTION ASSOCIATION STANDARDS, THE EDITIONS OF WHICH SHALL BE DETERMINED BY THE SALINAS RURAL FIRE DISTRICT. DUE TO THE INSTALLATION OF RESIDENTIAL FIRE SPRINKLERS, SEVERAL SEVERAL UNIFORM FIRE CODE STANDARDS HAVE BEEN MODIFIED, INCLUDING BUT NOT LIMITED TO: ACCESS ROAD WIDTHS AND SLOPES, MINIMUM FIRE FLOWS, WATER STORAGE, HYDRANT SPACING AND LOCATIONS, AND FUEL MODIFICATION STANDARDS. RESPECTIVE OF ANY SUBSEQUENT CHANGES IN LAWS OR ORDINANCES, THERE SHALL BE NO DEVIATION FROM THE REQUIREMENTS OF RESIDENTIAL FIRE SPRINKLERS.

SIGNATURE OMISSIONS

PURSUANT TO PROVISIONS OF SECTION 66436 OF THE SUBDIVISION MAP ACT, THE FOLLOWING SIGNATURES HAVE BEEN OMITTED SINCE THEIR INTEREST CANNOT RIPEN INTO A FEE.

- (1) PACIFIC GAS AND ELECTRIC COMPANY, A CALIFORNIA CORPORATION, HOLDER OF EASEMENTS PER DOCUMENTS RECORDED JANUARY 14, 1997, IN REEL 3468, PAGE 885, AND JANUARY 14, 1997, IN REEL 3468, PAGE 888, BOTH OF OFFICIAL RECORDS.
- (2) CALIFORNIA AMERICAN WATER COMPANY, HOLDER OF AN EASEMENT PER DOCUMENT RECORDED JUNE 16, 1977, IN REEL 1155, PAGE 309 AND RE-RECORDED JULY 7, 1977 IN REEL 1161, PAGE 272, BOTH OF OFFICIAL RECORDS.
- (3) MONTEREY PENINSULA AIRPORT DISTRICT, HOLDER OF AN EASEMENT PER DOCUMENT RECORDED ON JANUARY 19, 1990, IN REEL 2461, PAGE 1084, OFFICIAL RECORDS.
- (4) CLINTON EASTWOOD, TRUSTEE OF THE 1988 CLINTON EASTWOOD TRUST, HOLDER OF AN EASEMENT PER DOCUMENT RECORDED ON JANUARY 14, 1999, IN SERIES 9903477, OFFICIAL RECORDS.

NOTES:

- (1) A GEOTECHNICAL AND GEOLOGICAL REPORT WAS PREPARED BY TERRA TECH (JULY 18 AND 26, 1996), AN ARCHAEOLOGICAL REPORT WAS PREPARED BY ARCHAEOLOGICAL CONSULTING (JUNE 21, 1996), A BOTANICAL/ BIOLOGICAL REPORT WAS PREPARED BY VERN YADON (AUGUST 6, 1996), AN EROSION CONTROL PLAN WAS PREPARED BY WWD (JUNE 26, 1996), A WATER SUPPLY REPORT WAS PREPARED BY QUESTA ENGINEERING (JULY 9, 1996), AND A WASTEWATER REPORT WAS PREPARED BY QUESTA ENGINEERING (JULY 8, 1996) ARE ON FILE IN THE MONTEREY COUNTY PLANNING AND BUILDING INSPECTION DEPARTMENT. THE RECOMMENDATIONS CONTAINED IN SAID REPORTS EXCEPT AS OTHERWISE MODIFIED BY THE DECISION MAKERS OR BY SUBSEQUENT STUDIES PREPARED IN ACCORDANCE WITH THESE REQUIREMENTS, SHALL BE FOLLOWED IN ALL FURTHER DEVELOPMENT OF THIS PROPERTY.
- (2) UNDERGROUND UTILITIES ARE REQUIRED IN THIS SUBDIVISION IN ACCORDANCE WITH CHAPTER 19.10.095 TITLE 19 OF THE MONTEREY COUNTY CODE.
- (3) NO GRADING, STRUCTURES, ROADS (EXCEPT AS IN ACCORDANCE WITH THE RECORDED SUBDIVISION MAP), ANIMAL GRAZING (EXCEPT IN ACCORDANCE WITH AN APPROVED PLAN), VEGETATION REMOVAL (EXCEPT IN ACCORDANCE WITH A COUNTY APPROVED RESTORATION PLAN), OR OTHER ACTIVITIES MAY TAKE PLACE OUTSIDE OF THE BUILDING ENVELOPES OR OTHER DEVELOPMENT AREAS (GOLF COURSE, EQUESTRIAN CENTER AND RECREATION) FOR THE CANADA WOODS NORTH SUBDIVISION (965120 PC).

SURVEYOR'S STATEMENT

I, BRIAN J. STRATMAN, LICENSED LAND SURVEYOR, HEREBY STATE THAT THIS MAP CORRECTLY REPRESENTS A SURVEY MADE BY ME, OR UNDER MY DIRECTION, DURING DECEMBER 2006; THAT THE SURVEY IS TRUE AND COMPLETE AS SHOWN; THAT THE MONUMENTS ARE OF THE CHARACTER AND OCCUPY THE POSITIONS INDICATED, OR THEY WILL BE SET IN SUCH POSITIONS INDICATED ON OR BEFORE ONE YEAR AFTER RECORDATION OF THIS MAP BY THE MONTEREY COUNTY RECORDER. THE MONUMENTS ARE, OR WILL BE, SUFFICIENT TO ENABLE THE SURVEY TO BE RETRACED.

Brian J. Stratman
BRIAN J. STRATMAN
LICENSED LAND SURVEYOR
L.S. 7453
EXPIRES: 12/31/2008




COUNTY SURVEYORS STATEMENT

I, RONALD J. LUNDQUIST, COUNTY SURVEYOR OF THE COUNTY OF MONTEREY, CALIFORNIA, HEREBY STATE THAT I HAVE EXAMINED THE WITHIN MAP; THAT THE SUBDIVISION AS SHOWN HEREON IS SUBSTANTIALLY THE SAME AS IT APPEARED ON THE TENTATIVE MAP AND ANY APPROVED ALTERATIONS THEREOF, AS APPROVED BY THE MONTEREY COUNTY BOARD OF SUPERVISORS ON DECEMBER 17, 1996; THAT ALL PROVISIONS OF THE CALIFORNIA SUBDIVISION MAP ACT, AS AMENDED, AND OF MONTEREY COUNTY CODE, TITLE 19, HAVE BEEN COMPLIED WITH, AND THAT THIS MAP IS TECHNICALLY CORRECT.

RONALD J. LUNDQUIST
COUNTY SURVEYOR
COUNTY OF MONTEREY, STATE OF CALIFORNIA

BY: *Jerry L. Combs*
JERRY L. COMBS L.S. 7544
DEPUTY COUNTY SURVEYOR
EXPIRES: 12/31/2007

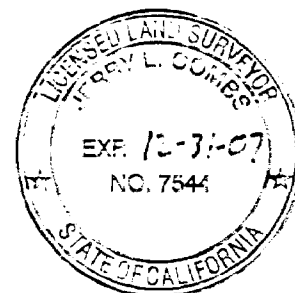

STATEMENT OF CLERK OF BOARD OF SUPERVISORS

I, LEW C. BAUMAN, CLERK OF THE BOARD OF SUPERVISORS OF MONTEREY COUNTY, STATE OF CALIFORNIA, DO HEREBY STATE THAT SAID BOARD APPROVED THE WITHIN MAP ON THE 28 DAY OF June, 2007, AND ACCEPTED ON BEHALF OF THE PUBLIC, ALL OFFERS OF DEDICATION FOR PUBLIC USE, IN CONFORMITY WITH THE TERMS OF THE OFFER OF DEDICATION.

Lew C. Bauman
LEW C. BAUMAN
CLERK OF THE BOARD OF SUPERVISORS OF THE COUNTY OF MONTEREY, STATE OF CALIFORNIA
BY: *[Signature]*
DEPUTY

STATEMENT OF APPROVAL BY SECRETARY OF MONTEREY COUNTY PLANNING COMMISSION

I, MIKE NOVO, SECRETARY OF THE MONTEREY COUNTY PLANNING COMMISSION, HEREBY STATE THAT I HAVE EXAMINED THIS MAP; THAT THE SUBDIVISION AS SHOWN HEREON IS SUBSTANTIALLY THE SAME AS IT APPEARED ON THE TENTATIVE MAP, AND ANY APPROVED ALTERATIONS THEREOF, AS APPROVED BY THE MONTEREY COUNTY BOARD OF SUPERVISORS ON DECEMBER 17, 1996, AND THAT ALL THE PROVISIONS OF THE CALIFORNIA "SUBDIVISION MAP ACT", AS AMENDED, AND TITLE 19 OF THE MONTEREY COUNTY CODE HAVE BEEN COMPLIED WITH.

Mike Novo
MIKE NOVO
SECRETARY, MONTEREY COUNTY PLANNING COMMISSION
COUNTY OF MONTEREY, STATE OF CALIFORNIA

COUNTY RECORDER'S STATEMENT

FILED THIS 12th DAY OF July, 2007 AT 8:17 A.M. IN
VOLUME 24 OF CITIES AND TOWNS, AT PAGE 8, AT THE
REQUEST OF WWD CORPORATION.
FEE \$ 27.00 G-NO. 2007054910
RECORDER Stephen L. Vagnini
DEPUTY Lupe Moreno

TRACT NO. 1490
TEHAMA
(CANADA WOODS NORTH III)
A PRIVATE ROAD SUBDIVISION
IN THE COUNTY OF MONTEREY, STATE OF CALIFORNIA
SHOWING THE SUBDIVISION OF THE REMAINDER PARCELS AS
SHOWN ON VOLUME 22, CITIES AND TOWNS, AT PAGE 8,
MONTEREY COUNTY RECORDS, CALIFORNIA
MAY 2007

PREPARED BY:

WWD CORPORATION
2801 MONTEREY-SALINAS HIGHWAY
MONTEREY, CALIFORNIA 93940
(831) 655-2723
FAX: (831) 655-3425

PREPARED FOR:

CANADA WOODS, LLC
C/O CARMEL DEVELOPMENT COMPANY
POST OFFICE BOX 450
CARMEL, CALIFORNIA 93921


SN: 00028625

N 2099045 E 5726415

Vol. 24 C & T Pg 8

BASIS OF BEARINGS

THE BEARING OF S 86°53'03" E ON THE SOUTH LINE OF TRACT 1336 AS SHOWN ON VOLUME 21, CITIES AND TOWNS, PAGE 3 WAS TAKEN AS BASIS OF BEARINGS FOR THIS MAP.

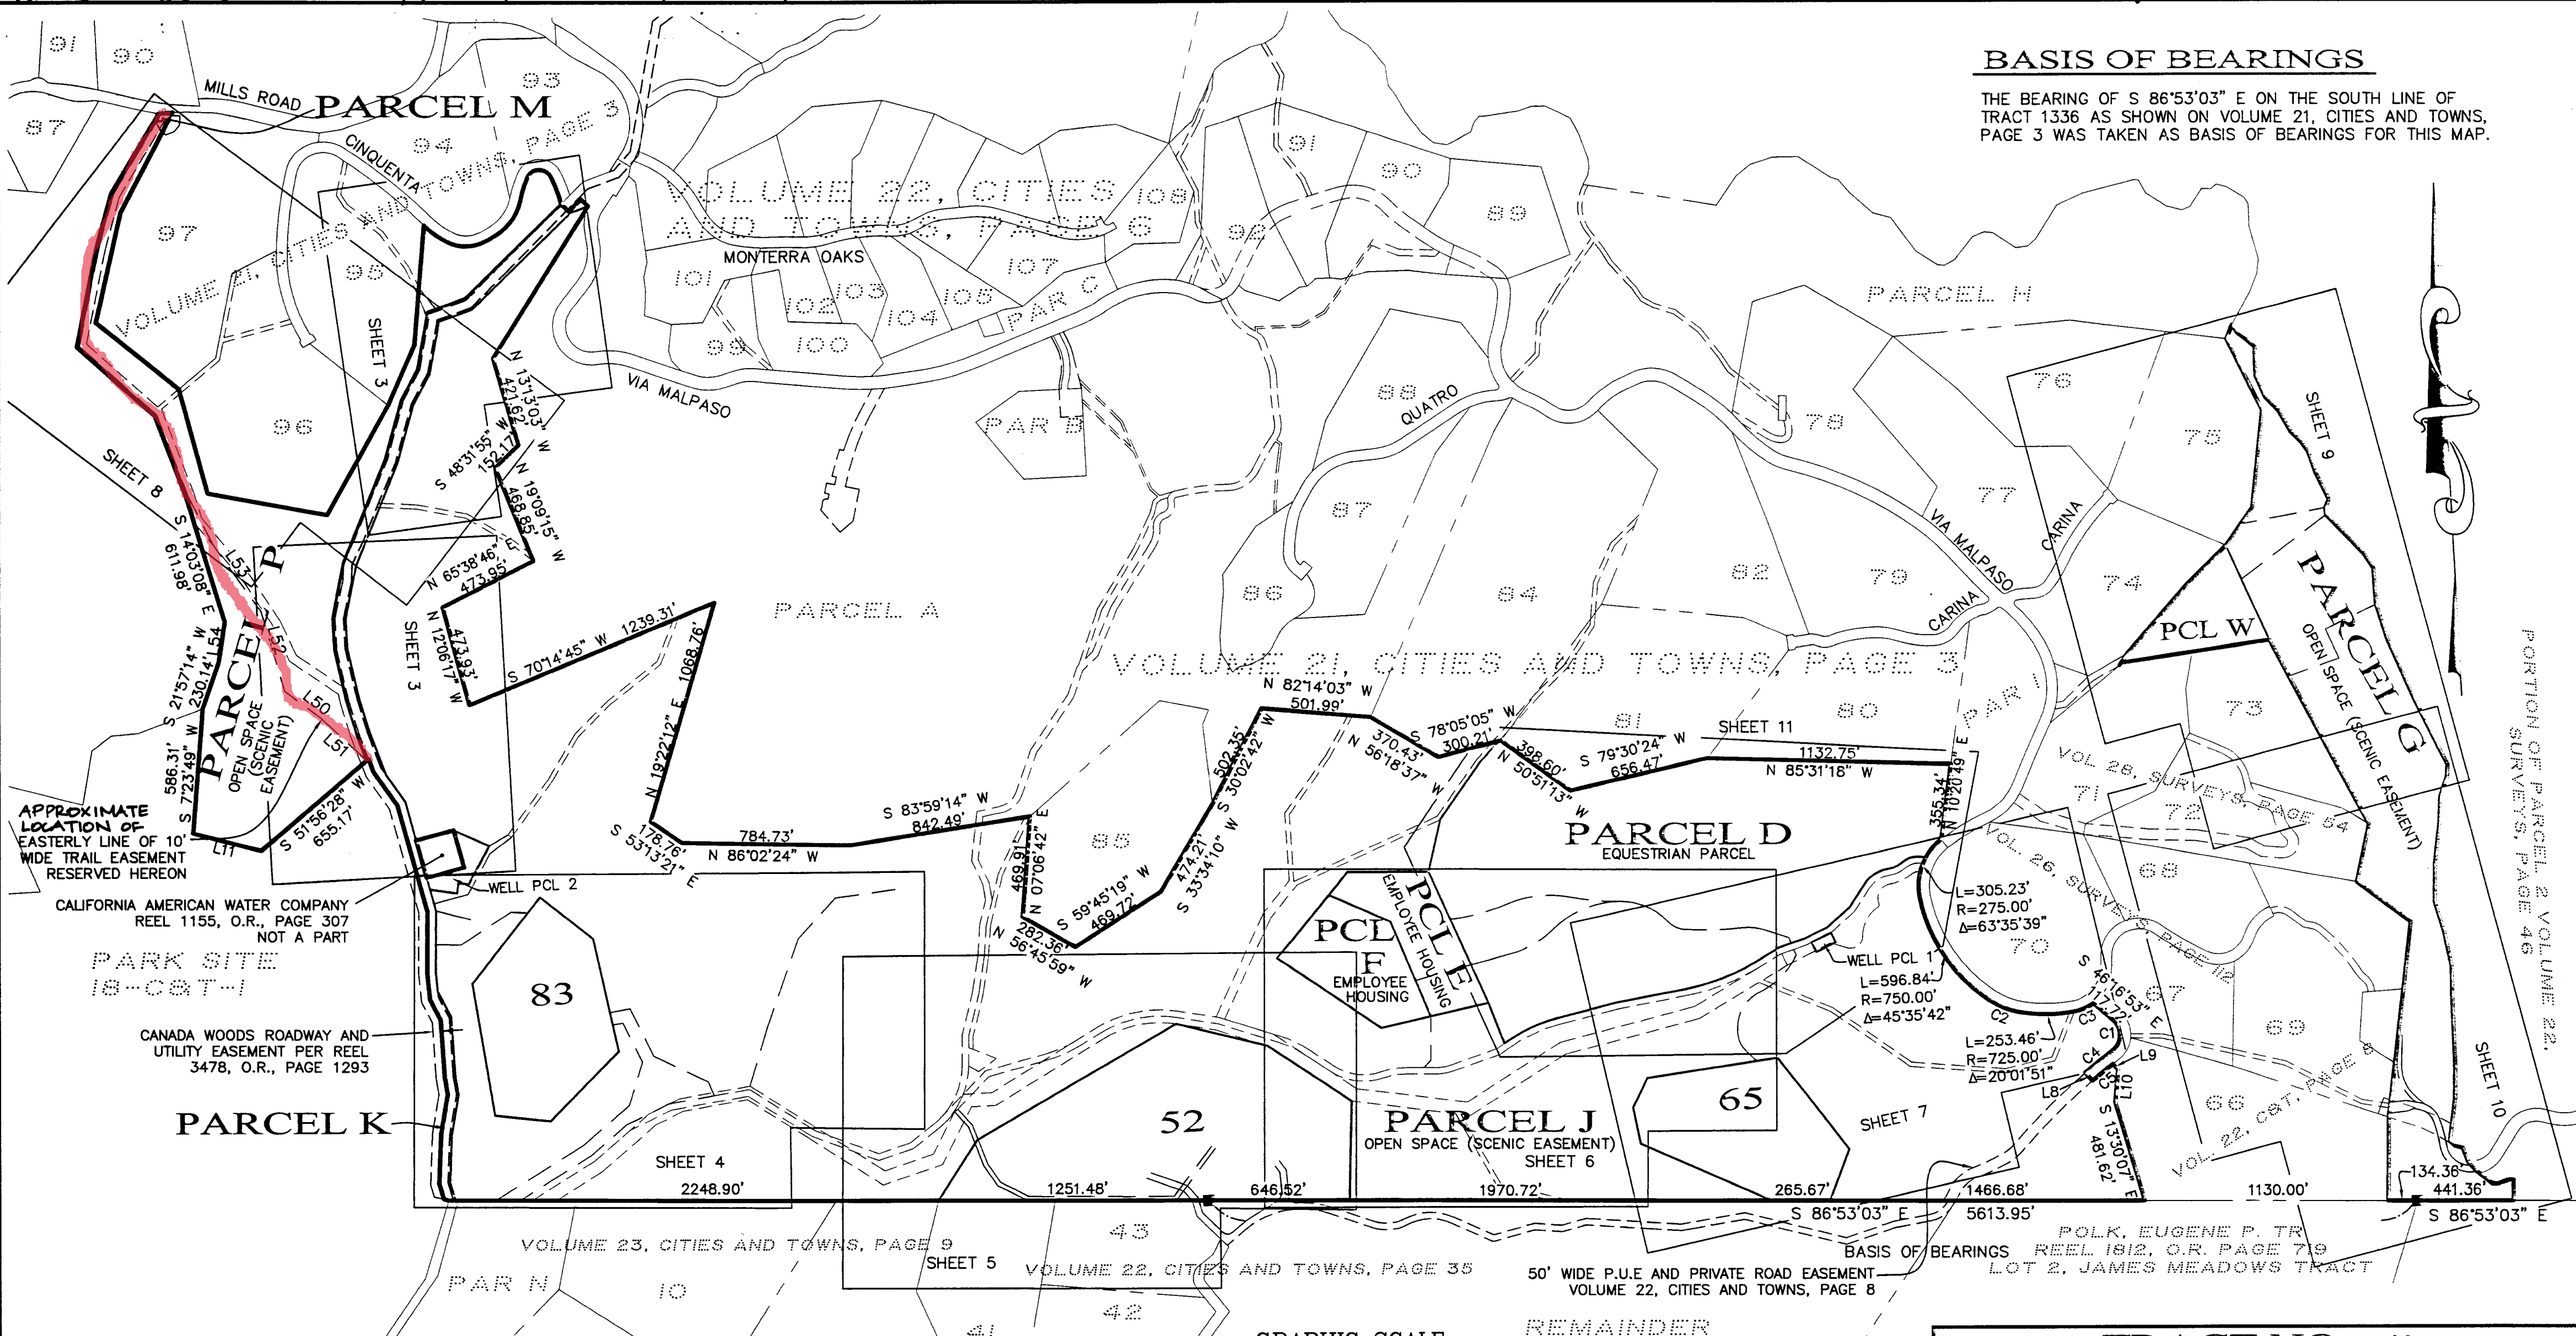**LINETYPES**

- SUBDIVISION BOUNDARY
- NEW LOT OR PARCEL LINES
- EXISTING EASEMENTS
- NEW EASEMENTS
- EXISTING LOT LINES
- BUILDING ENVELOPES

SYMBOLS

- POINT USED FOR CALCULATION ONLY
- FOUND 4X4 POST
- FOUND 5/8" REBAR WITH PLASTIC CAP MARKED "LS 7453" UNLESS OTHERWISE NOTED.
- ▲ FOUND 5/8" REBAR WITH PLASTIC CAP MARKED "RCE 24400"
- 5/8" REBAR WITH PLASTIC CAP MARKED "LS 7453" TO BE SET

GRAPHIC SCALE**NOTES**

- DISTANCES ARE EXPRESSED IN FEET AND DECIMALS THEREOF
- DISTANCES ARE GRID DISTANCES; TO OBTAIN GROUND DISTANCES MULTIPLY BY 1.000078764
- SEE SHEET 8 FOR LINE AND CURVE TABLES
- B.E. — BUILDING ENVELOPE
- P.U.E. — PUBLIC UTILITY EASEMENT

TRACT NO. 1490
TEHAMA
(CANADA WOODS NORTH III)

A PRIVATE ROAD SUBDIVISION
 IN THE COUNTY OF MONTEREY, STATE OF CALIFORNIA

SHOWING THE SUBDIVISION OF THE REMAINDER PARCELS AS SHOWN ON VOLUME 22, CITIES AND TOWNS, AT PAGE 8, MONTEREY COUNTY RECORDS, CALIFORNIA

MAY 2007

PREPARED BY:

WWD CORPORATION
 2801 MONTEREY-SALINAS HIGHWAY
 MONTEREY, CALIFORNIA 93940
 (831) 655-2723
 FAX: (831) 655-3425

PREPARED FOR:

CANADA WOODS, LLC
 C/O CARMEL DEVELOPMENT COMPANY
 POST OFFICE BOX 450
 CARMEL, CALIFORNIA 93921


SHEET 2 OF 11

SN 00028626

Vol. 24 C&T Pg 8

SEE SHEET 8

CONTINUED RIGHT

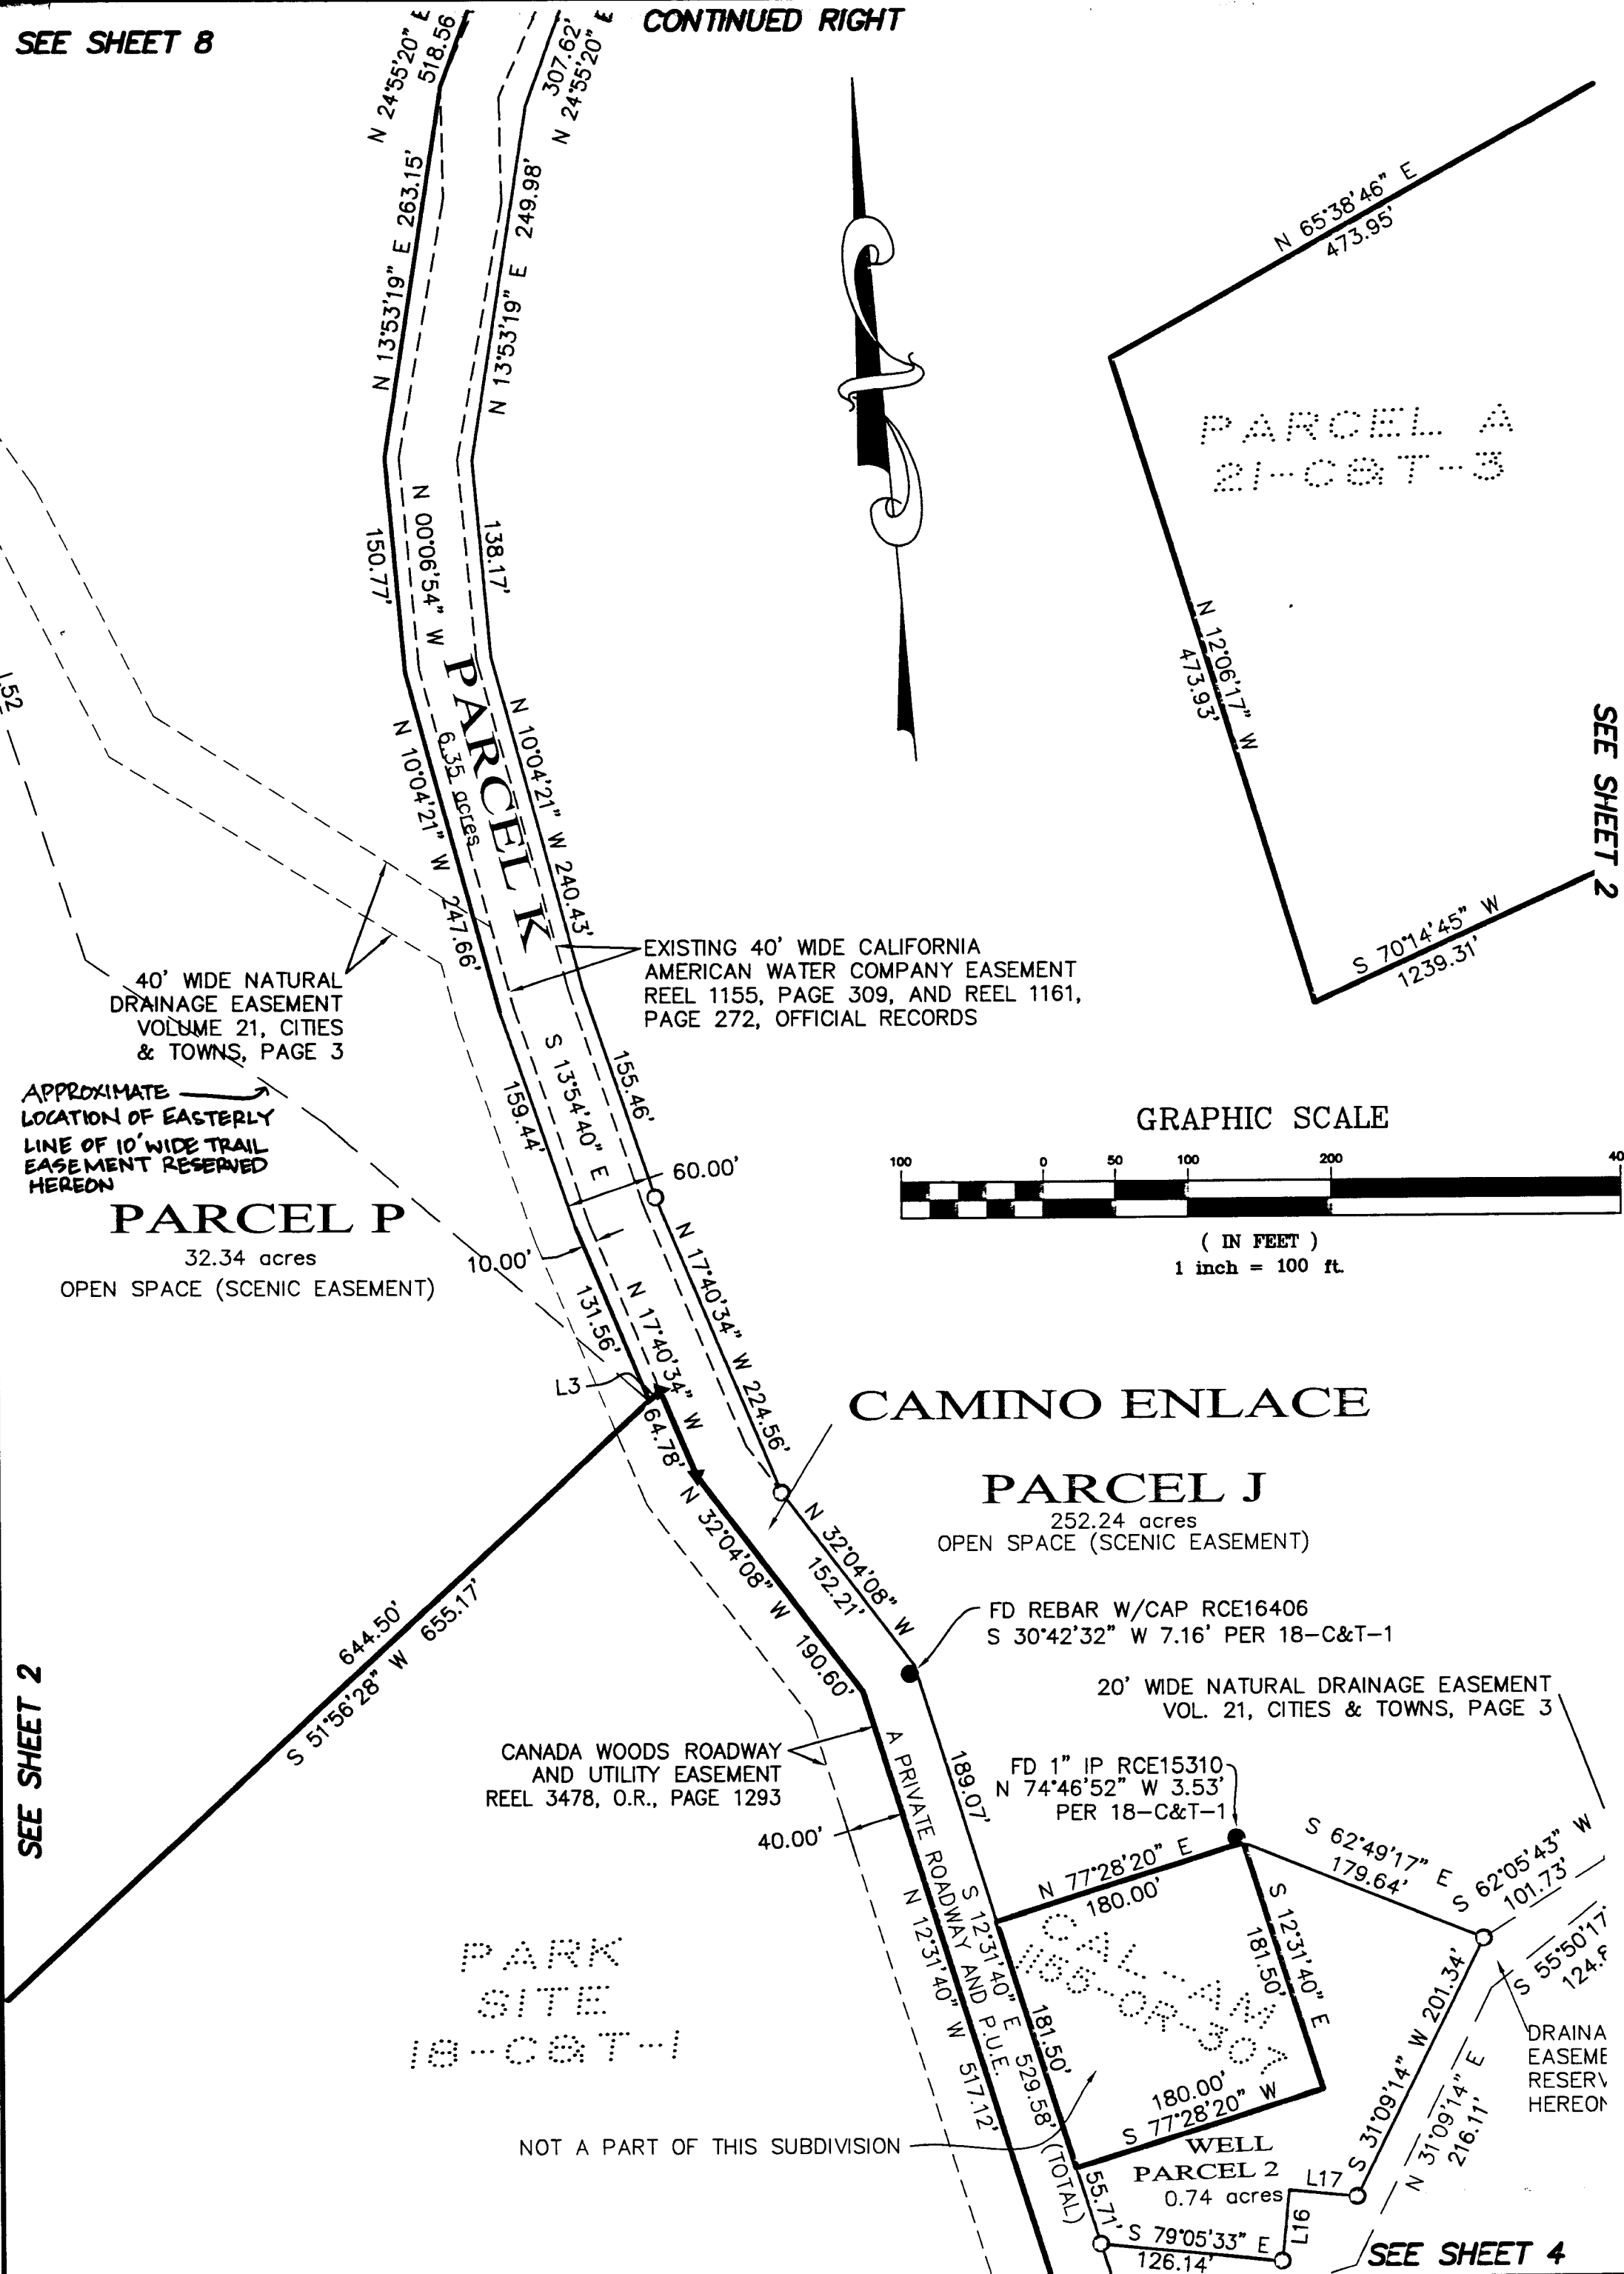

20' WIDE NATURAL DRAINAGE EASEMENT
VOL. 21, CITIES & TOWNS, PAGE 3

NATURAL DRAINAGE EASEMENT
RESERVED HEREON

PARCEL P
32.34 acres
OPEN SPACE (SCENIC EASEMENT)


PARCEL K
6.35 acres

PARCEL J
252.24 acres
OPEN SPACE (SCENIC EASEMENT)

PARCEL A
21-C&T-3

SEE SHEET 2

GRAPHIC SCALE

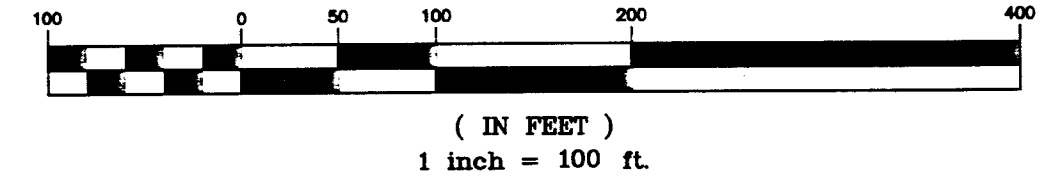

NOTE: SEE SHEET 8 FOR LINE AND CURVE TABLES


20' WIDE NATURAL DRAINAGE EASEMENT
VOLUME 21, CITIES AND TOWNS, PAGE 3

CONTINUED LEFT

TRACT NO. 1490 TEHAMA (CANADA WOODS NORTH III) A PRIVATE ROAD SUBDIVISION IN THE COUNTY OF MONTEREY, STATE OF CALIFORNIA SHOWING THE SUBDIVISION OF THE REMAINDER PARCELS AS SHOWN ON VOLUME 22, CITIES AND TOWNS, AT PAGE 8, MONTEREY COUNTY RECORDS, CALIFORNIA MAY 2007	
PREPARED BY: WWD CORPORATION 2801 MONTEREY-SALINAS HIGHWAY MONTEREY, CALIFORNIA 93940 (831) 655-2723 FAX: (831) 655-3425	PREPARED FOR: CANADA WOODS, LLC C/O CARMEL DEVELOPMENT COMPANY POST OFFICE BOX 450 CARMEL, CALIFORNIA 93921
SHEET 3 OF 11	

Vol 24 C & T B 8

SN 000 286 27

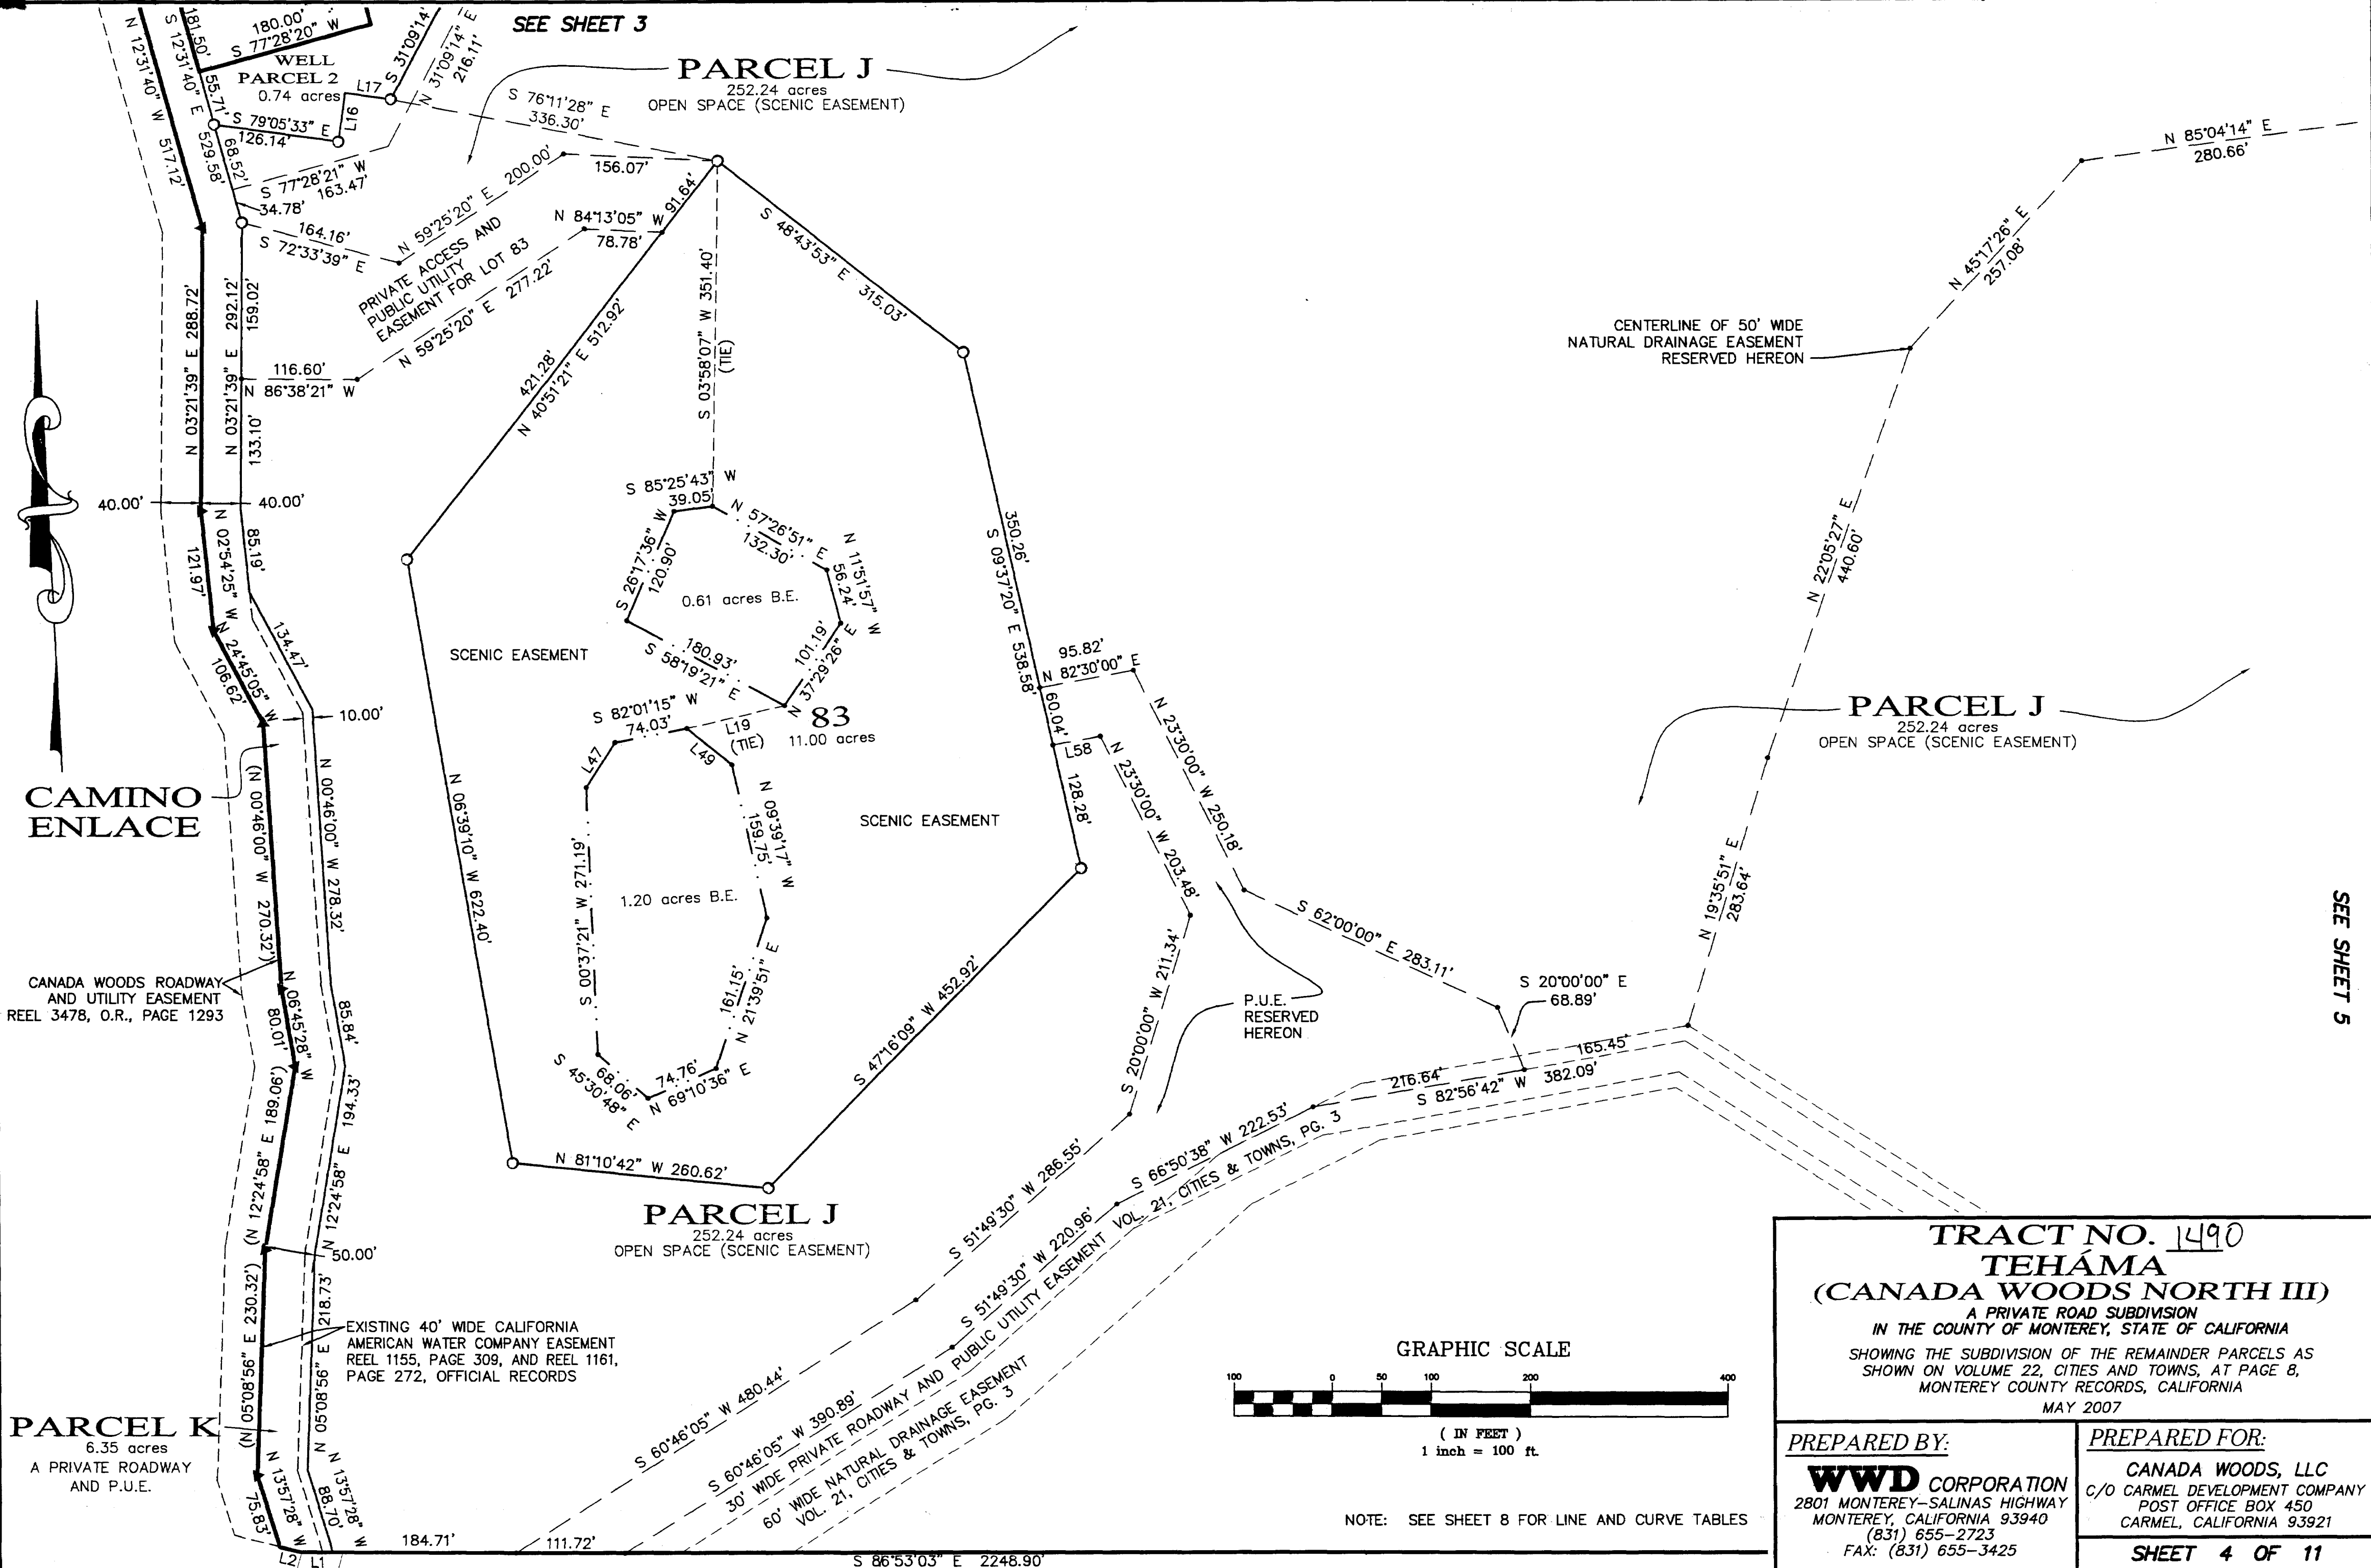

TRACT NO. 1490
TEHAMA
(CANADA WOODS NORTH III)
A PRIVATE ROAD SUBDIVISION
IN THE COUNTY OF MONTEREY, STATE OF CALIFORNIA
SHOWING THE SUBDIVISION OF THE REMAINDER PARCELS AS
SHOWN ON VOLUME 22, CITIES AND TOWNS, AT PAGE 8,
MONTEREY COUNTY RECORDS, CALIFORNIA
MAY 2007

PREPARED BY: WWD CORPORATION 2801 MONTEREY-SALINAS HIGHWAY MONTEREY, CALIFORNIA 93940 (831) 655-2723 FAX: (831) 655-3425	PREPARED FOR: CANADA WOODS, LLC C/O CARMEL DEVELOPMENT COMPANY POST OFFICE BOX 450 CARMEL, CALIFORNIA 93921
---	---

SHEET 4 OF 11

PARCEL J

252.24 acres
OPEN SPACE (SCENIC EASEMENT)

30' WIDE PRIVATE ROADWAY
AND PUBLIC UTILITY EASEMENT
VOL. 21, CITIES & TOWNS, PG. 3

NATURAL DRAINAGE EASEMENT
VOL. 21, CITIES & TOWNS, PG. 3

PONDING BASIN EASEMENT
VOL. 21, CITIES & TOWNS, PG. 3

30' WIDE PRIVATE ROADWAY
AND PUBLIC UTILITY EASEMENT
VOL. 21, CITIES & TOWNS, PG. 3

NATURAL DRAINAGE EASEMENT
VOL. 21, CITIES & TOWNS, PG. 3

PARCEL J

252.24 acres
OPEN SPACE
(SCENIC EASEMENT)

PARCEL F

SEE SHEET 6

SEE SHEET 4

52
25.00 acres

SCENIC EASEMENT

SCENIC EASEMENT

SCENIC EASEMENT

SCENIC EASEMENT

PRIVATE ACCESS AND
PUBLIC UTILITY EASEMENT
RESERVED HEREON

ACCESS AND UTILITY EASEMENT
SEE TEHAMA PHASE 5

REMAINDER
22-C&T-35

GRAPHIC SCALE



(IN FEET)
1 inch = 100 ft.

TRACT NO. 1490
TEHAMA
(CANADA WOODS NORTH III)

A PRIVATE ROAD SUBDIVISION
IN THE COUNTY OF MONTEREY, STATE OF CALIFORNIA
SHOWING THE SUBDIVISION OF THE REMAINDER PARCELS AS
SHOWN ON VOLUME 22, CITIES AND TOWNS, AT PAGE 8,
MONTEREY COUNTY RECORDS, CALIFORNIA
MAY 2007

PREPARED BY:

WWD CORPORATION
2801 MONTEREY-SALINAS HIGHWAY
MONTEREY, CALIFORNIA 93940
(831) 655-2723
FAX: (831) 655-3425

PREPARED FOR:


CANADA WOODS, LLC
C/O CARMEL DEVELOPMENT COMPANY
POST OFFICE BOX 450
CARMEL, CALIFORNIA 93921

SHEET 5 OF 11

NOTE: SEE SHEET 8 FOR LINE AND CURVE TABLES

SN 00028629

Vol. 24 C & T Pg. 8

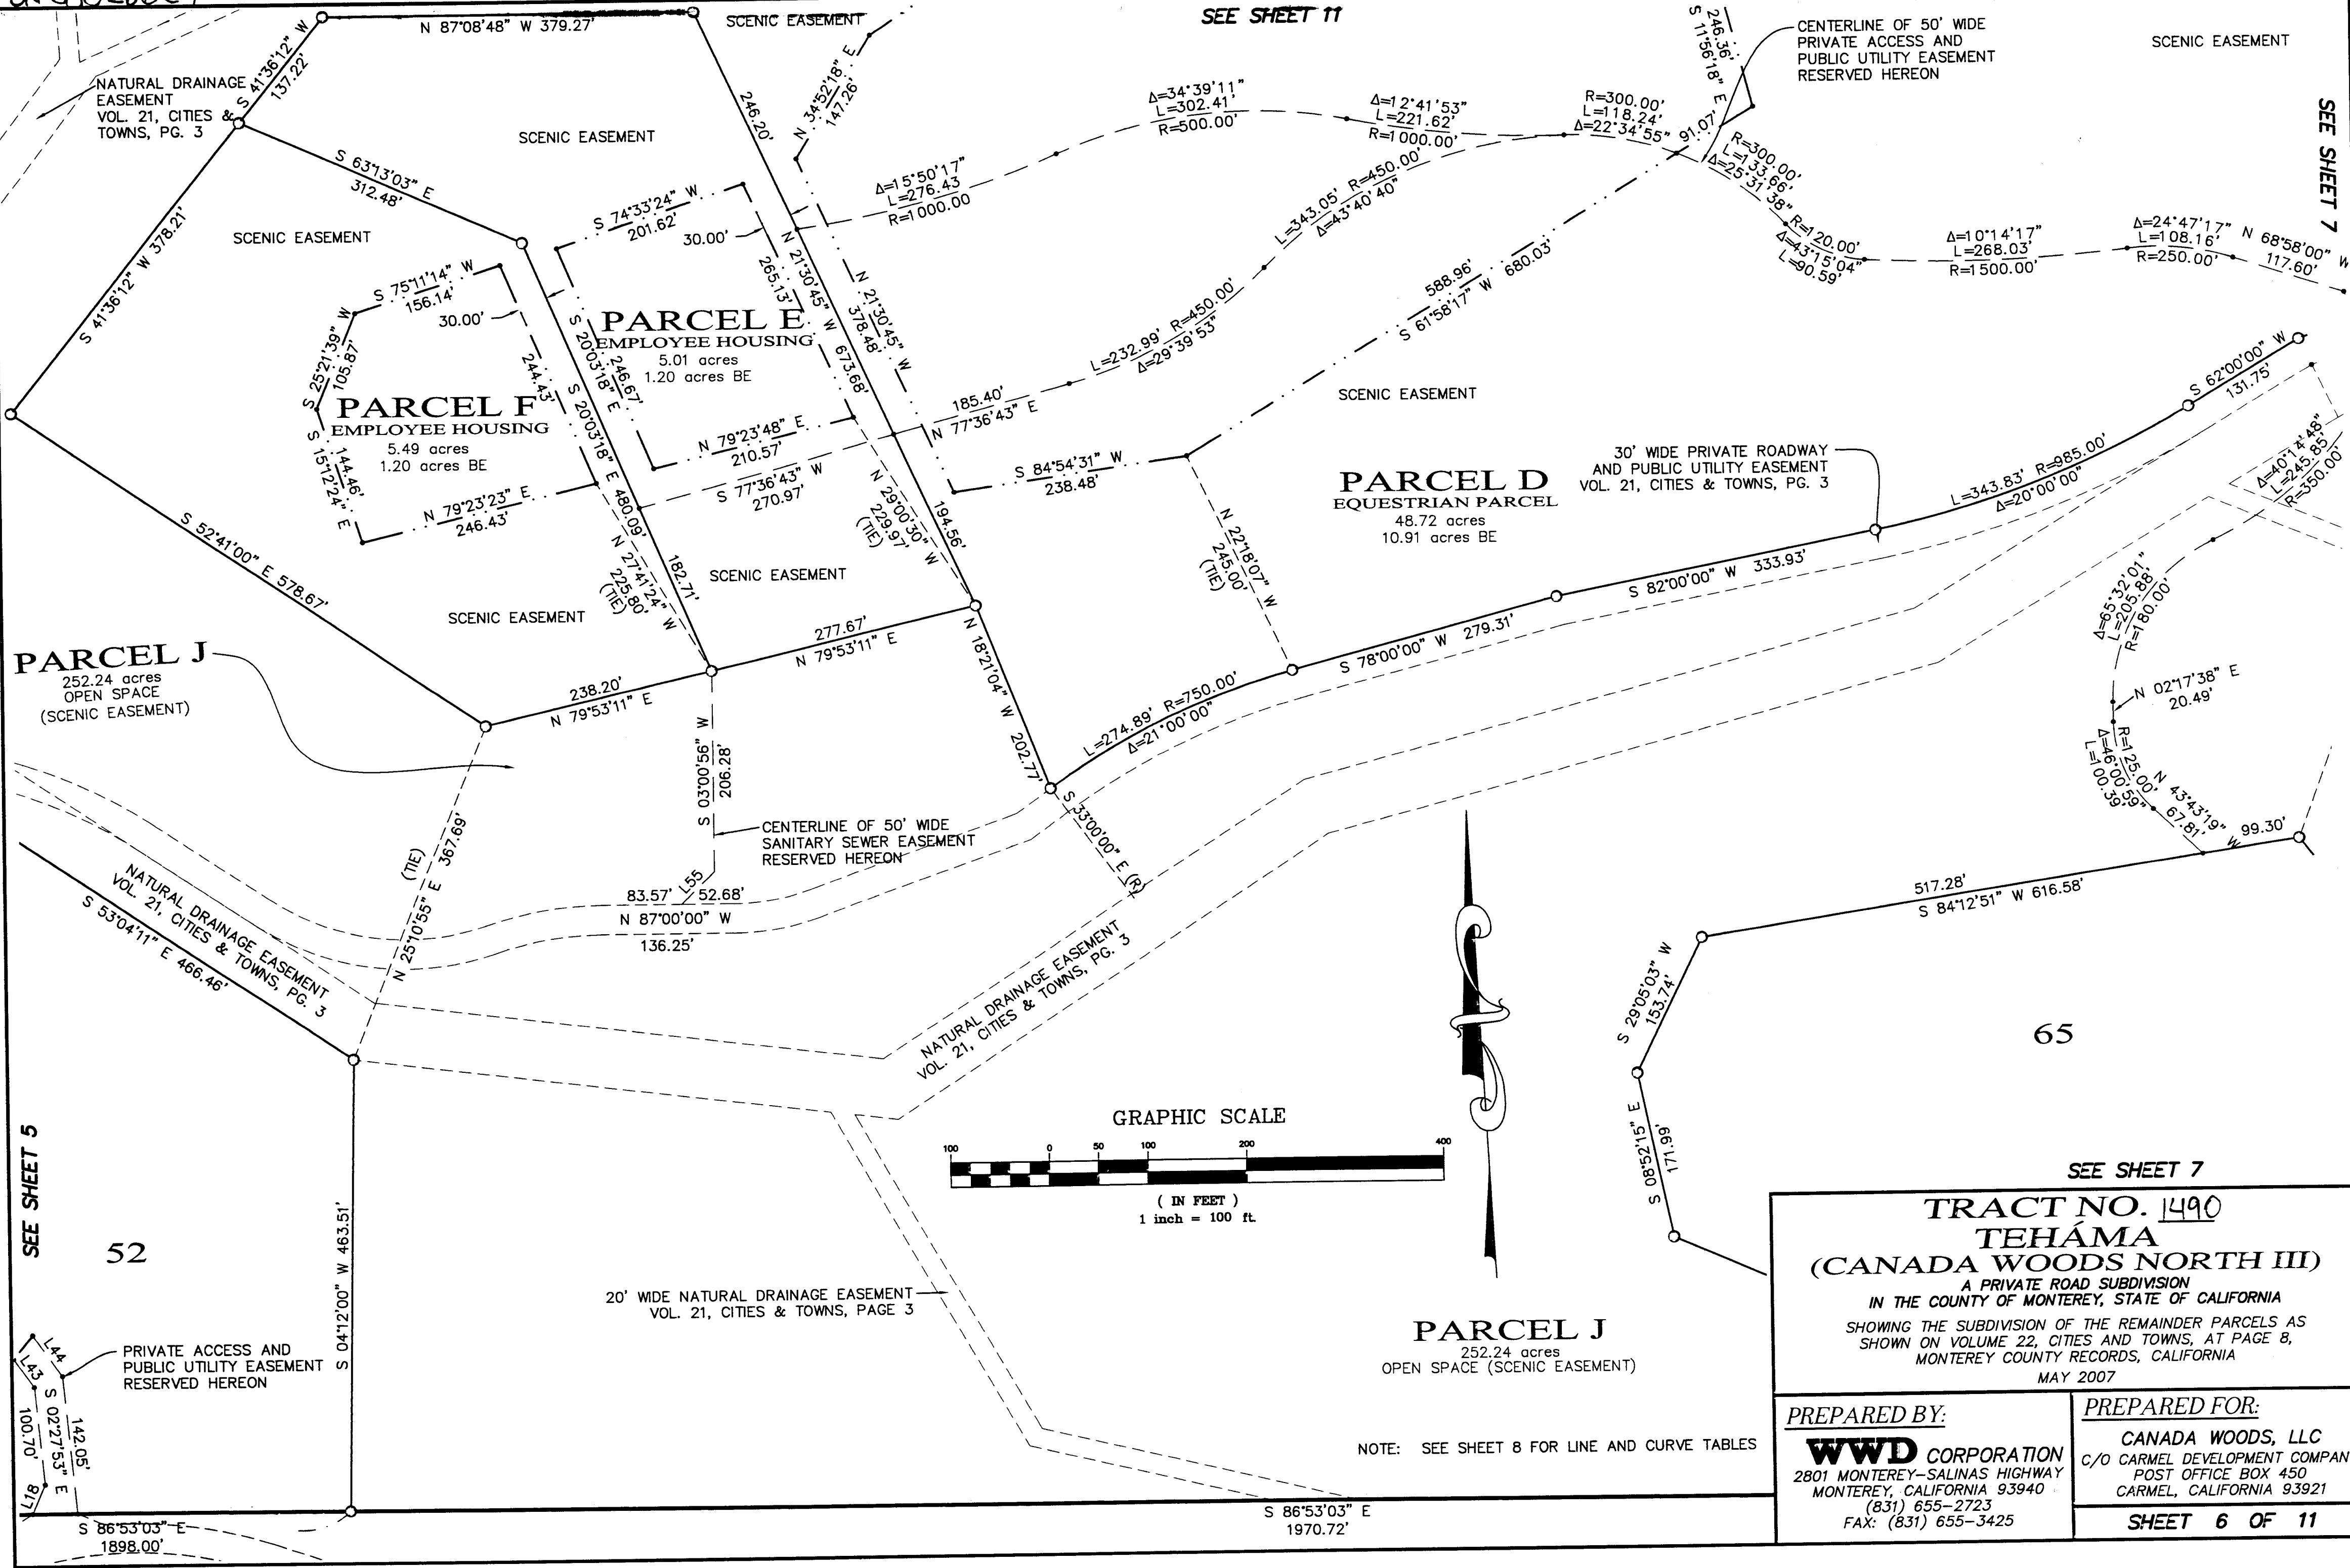

SN 000 28630

Vol. 24 C&T Pg. 8

SEE SHEET 11

SCENIC EASEMENT

SEE SHEET 2

SCENIC EASEMENT

PARCEL D
EQUESTRIAN PARCEL
48.72 acres
10.91 acres BE

30' WIDE PRIVATE ROADWAY
AND PUBLIC UTILITY EASEMENT
VOL. 21, CITIES & TOWNS, PG. 3

PRIVATE ROADWAY AND
PUBLIC UTILITY EASEMENT
VOL. 21, CITIES & TOWNS, PG. 3

DRAINAGE EASEMENT
VOL. 21, CITIES
& TOWNS, PG. 3

WELL PARCEL 1
0.11 acres

NATURAL DRAINAGE EASEMENT
VOL. 21, CITIES & TOWNS, PG. 3

20' WIDE NATURAL DRAINAGE EASEMENT
VOL. 21, CITIES & TOWNS, PG. 3

CENTERLINE OF 50' WIDE
PRIVATE ACCESS AND
PUBLIC UTILITY EASEMENT
RESERVED HEREON

PARCEL J
252.24 acres
OPEN SPACE (SCENIC EASEMENT)

GRAPHIC SCALE



(IN FEET)
1 inch = 100 ft.

SEE SHEET 6

SEE SHEET 2

TRACT NO. 1490
TEHAMA
(CANADA WOODS NORTH III)

A PRIVATE ROAD SUBDIVISION
IN THE COUNTY OF MONTEREY, STATE OF CALIFORNIA
SHOWING THE SUBDIVISION OF THE REMAINDER PARCELS AS
SHOWN ON VOLUME 22, CITIES AND TOWNS, AT PAGE 8,
MONTEREY COUNTY RECORDS, CALIFORNIA
MAY 2007

PREPARED BY:

WWD CORPORATION
2801 MONTEREY-SALINAS HIGHWAY
MONTEREY, CALIFORNIA 93940
(831) 655-2723
FAX: (831) 655-3425

PREPARED FOR:

CANADA WOODS, LLC
C/O CARMEL DEVELOPMENT COMPANY
POST OFFICE BOX 450
CARMEL, CALIFORNIA 93921

SHEET 7 OF 11


50' WIDE P.U.E AND PRIVATE ROAD EASEMENT
VOLUME 22, CITIES AND TOWNS, PAGE 8

NOTE: SEE SHEET 8 FOR LINE AND CURVE TABLES

SEE SHEET 2

SN 000 28631

Vol 24 C & T Pg. 8

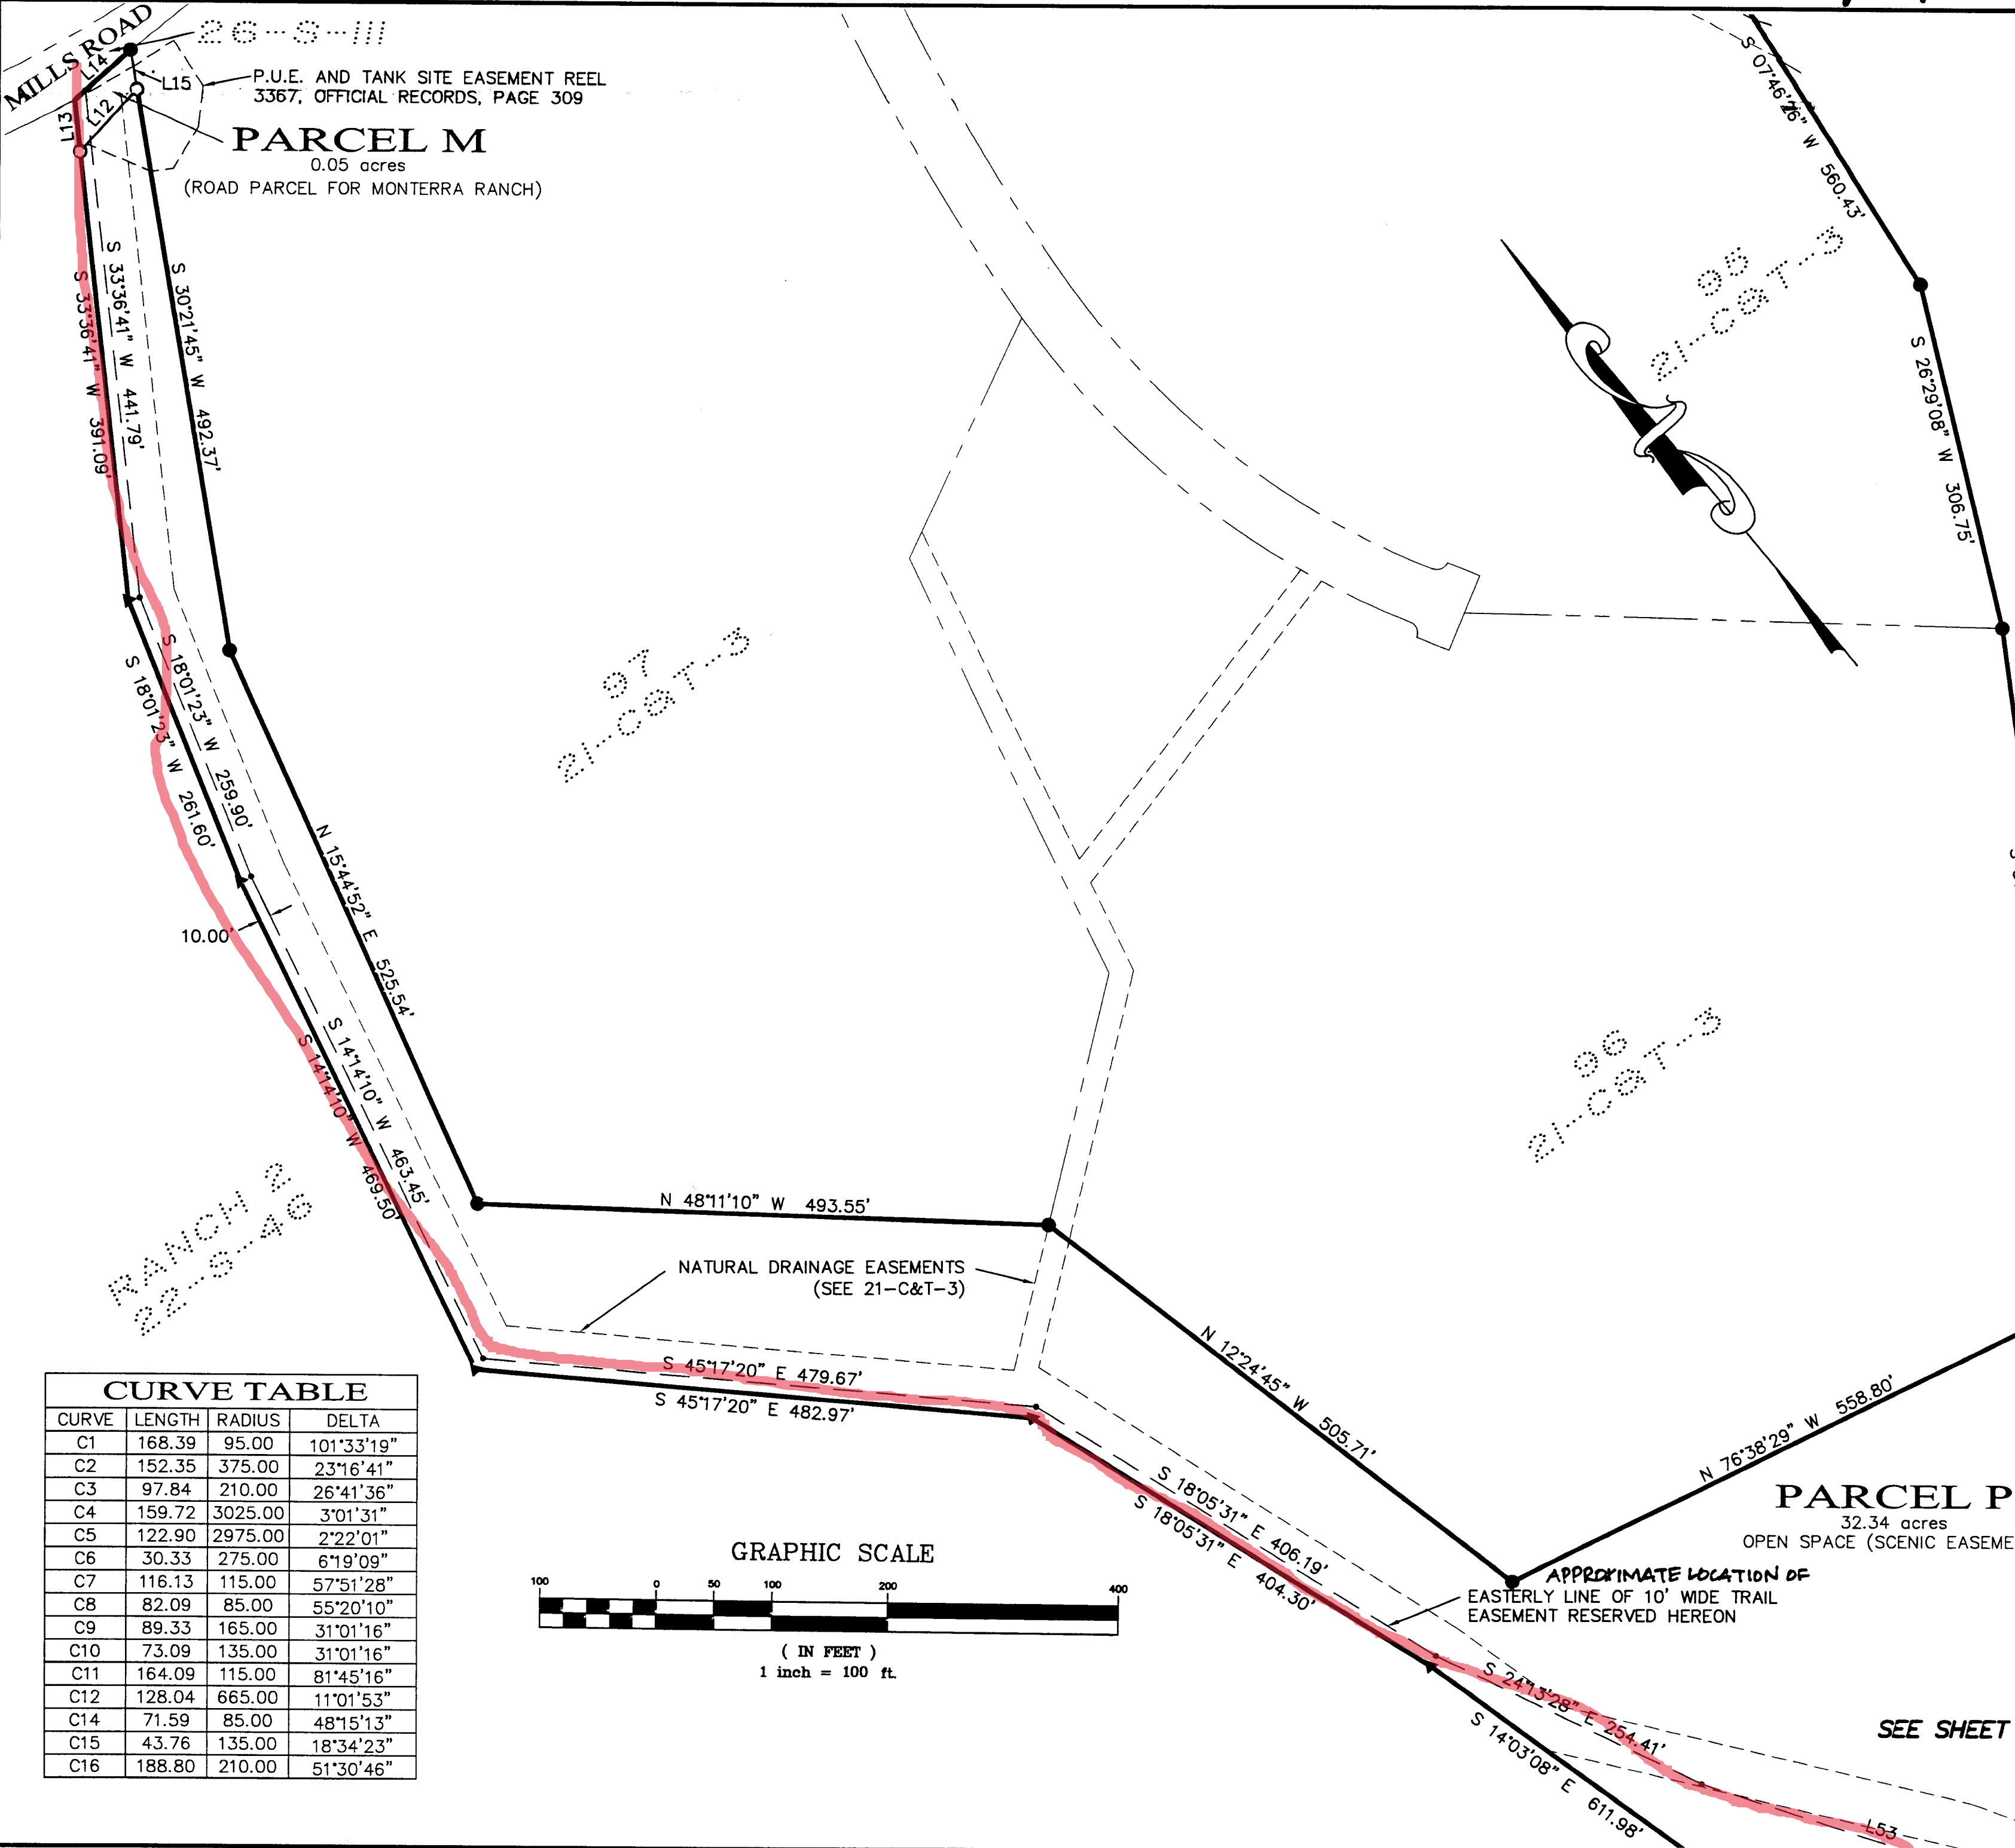


LINE TABLE		
LINE	LENGTH	BEARING
L1	31.97	N 86°53'03" W
L2	22.79	S 72°28'17" E
L3	10.67	S 51°57'24" W
L4	50.00	S 42°39'20" E
L5	81.07	N 47°20'40" E
L6	47.13	S 42°39'20" E
L7	89.70	S 71°47'45" W
L8	50.00	S 37°45'04" E
L9	35.22	S 40°42'16" E
L10	152.49	S 07°55'10" W
L11	324.44	S 72°27'35" E
L12	72.75	N 81°50'31" E
L13	44.86	S 33°36'41" W
L14	64.52	S 87°48'12" W
L15	34.20	N 30°21'45" E
L16	50.00	S 10°54'27" W
L17	47.43	N 79°05'33" W
L18	33.00	S 26°34'46" W
L19	100.90	N 79°42'55" E
L20	41.29	S 28°57'42" E
L21	29.17	N 19°19'21" W
L22	29.54	N 19°19'21" W
L23	74.68	S 76°47'34" E
L24	50.00	S 23°56'50" E
L25	16.37	N 65°27'28" W

LINE TABLE		
LINE	LENGTH	BEARING
L26	31.09	S 70°54'24" W
L27	84.65	S 85°43'44" W
L28	46.81	N 31°33'55" W
L29	49.14	N 46°27'13" W
L30	31.78	N 43°44'45" W
L31	36.63	N 70°30'31" W
L32	24.02	N 38°53'37" W
L33	25.66	N 80°57'49" W
L34	53.81	S 72°14'58" W
L35	21.90	N 87°52'23" W
L36	21.46	N 52°42'10" W
L37	54.29	N 47°07'03" W
L38	12.69	N 47°07'03" W
L39	28.32	S 87°55'38" E
L40	72.47	N 85°43'44" E
L41	30.92	S 38°53'37" E
L42	10.44	N 48°21'35" W
L43	35.70	S 32°26'19" E
L44	51.71	S 32°26'19" E
L45	59.86	N 38°34'46" W
L46	74.19	N 38°34'46" W
L47	54.30	S 35°54'43" W
L48	15.77	N 14°00'00" W
L49	58.27	N 47°36'09" W
L50	207.07	N 50°03'15" W
L51	297.34	S 43°56'41" E
L52	389.20	S 13°07'34" E
L53	383.45	S 32°07'45" E
L54	190.04	S 11°20'10" W
L55	47.19	S 48°00'00" W
L56	9.82	N 78°05'05" W
L57	104.53	S 18°47'22" E
L58	48.38	N 82°30'00" E
L59	22.22	N 13°09'16" E
L60	40.53	N 72°53'48" E

TRACT NO. 1490
TEHAMA
(CANADA WOODS NORTH III)
A PRIVATE ROAD SUBDIVISION
IN THE COUNTY OF MONTEREY, STATE OF CALIFORNIA
SHOWING THE SUBDIVISION OF THE REMAINDER PARCELS AS
SHOWN ON VOLUME 22, CITIES AND TOWNS, AT PAGE 8,
MONTEREY COUNTY RECORDS, CALIFORNIA
MAY 2007

PREPARED BY: WWD CORPORATION 2801 MONTEREY-SALINAS HIGHWAY MONTEREY, CALIFORNIA 93940 (831) 655-2723 FAX: (831) 655-3425	PREPARED FOR: CANADA WOODS, LLC C/O CARMEL DEVELOPMENT COMPANY POST OFFICE BOX 450 CARMEL, CALIFORNIA 93921 SHEET 8 OF 11
---	--

SN 000 28632

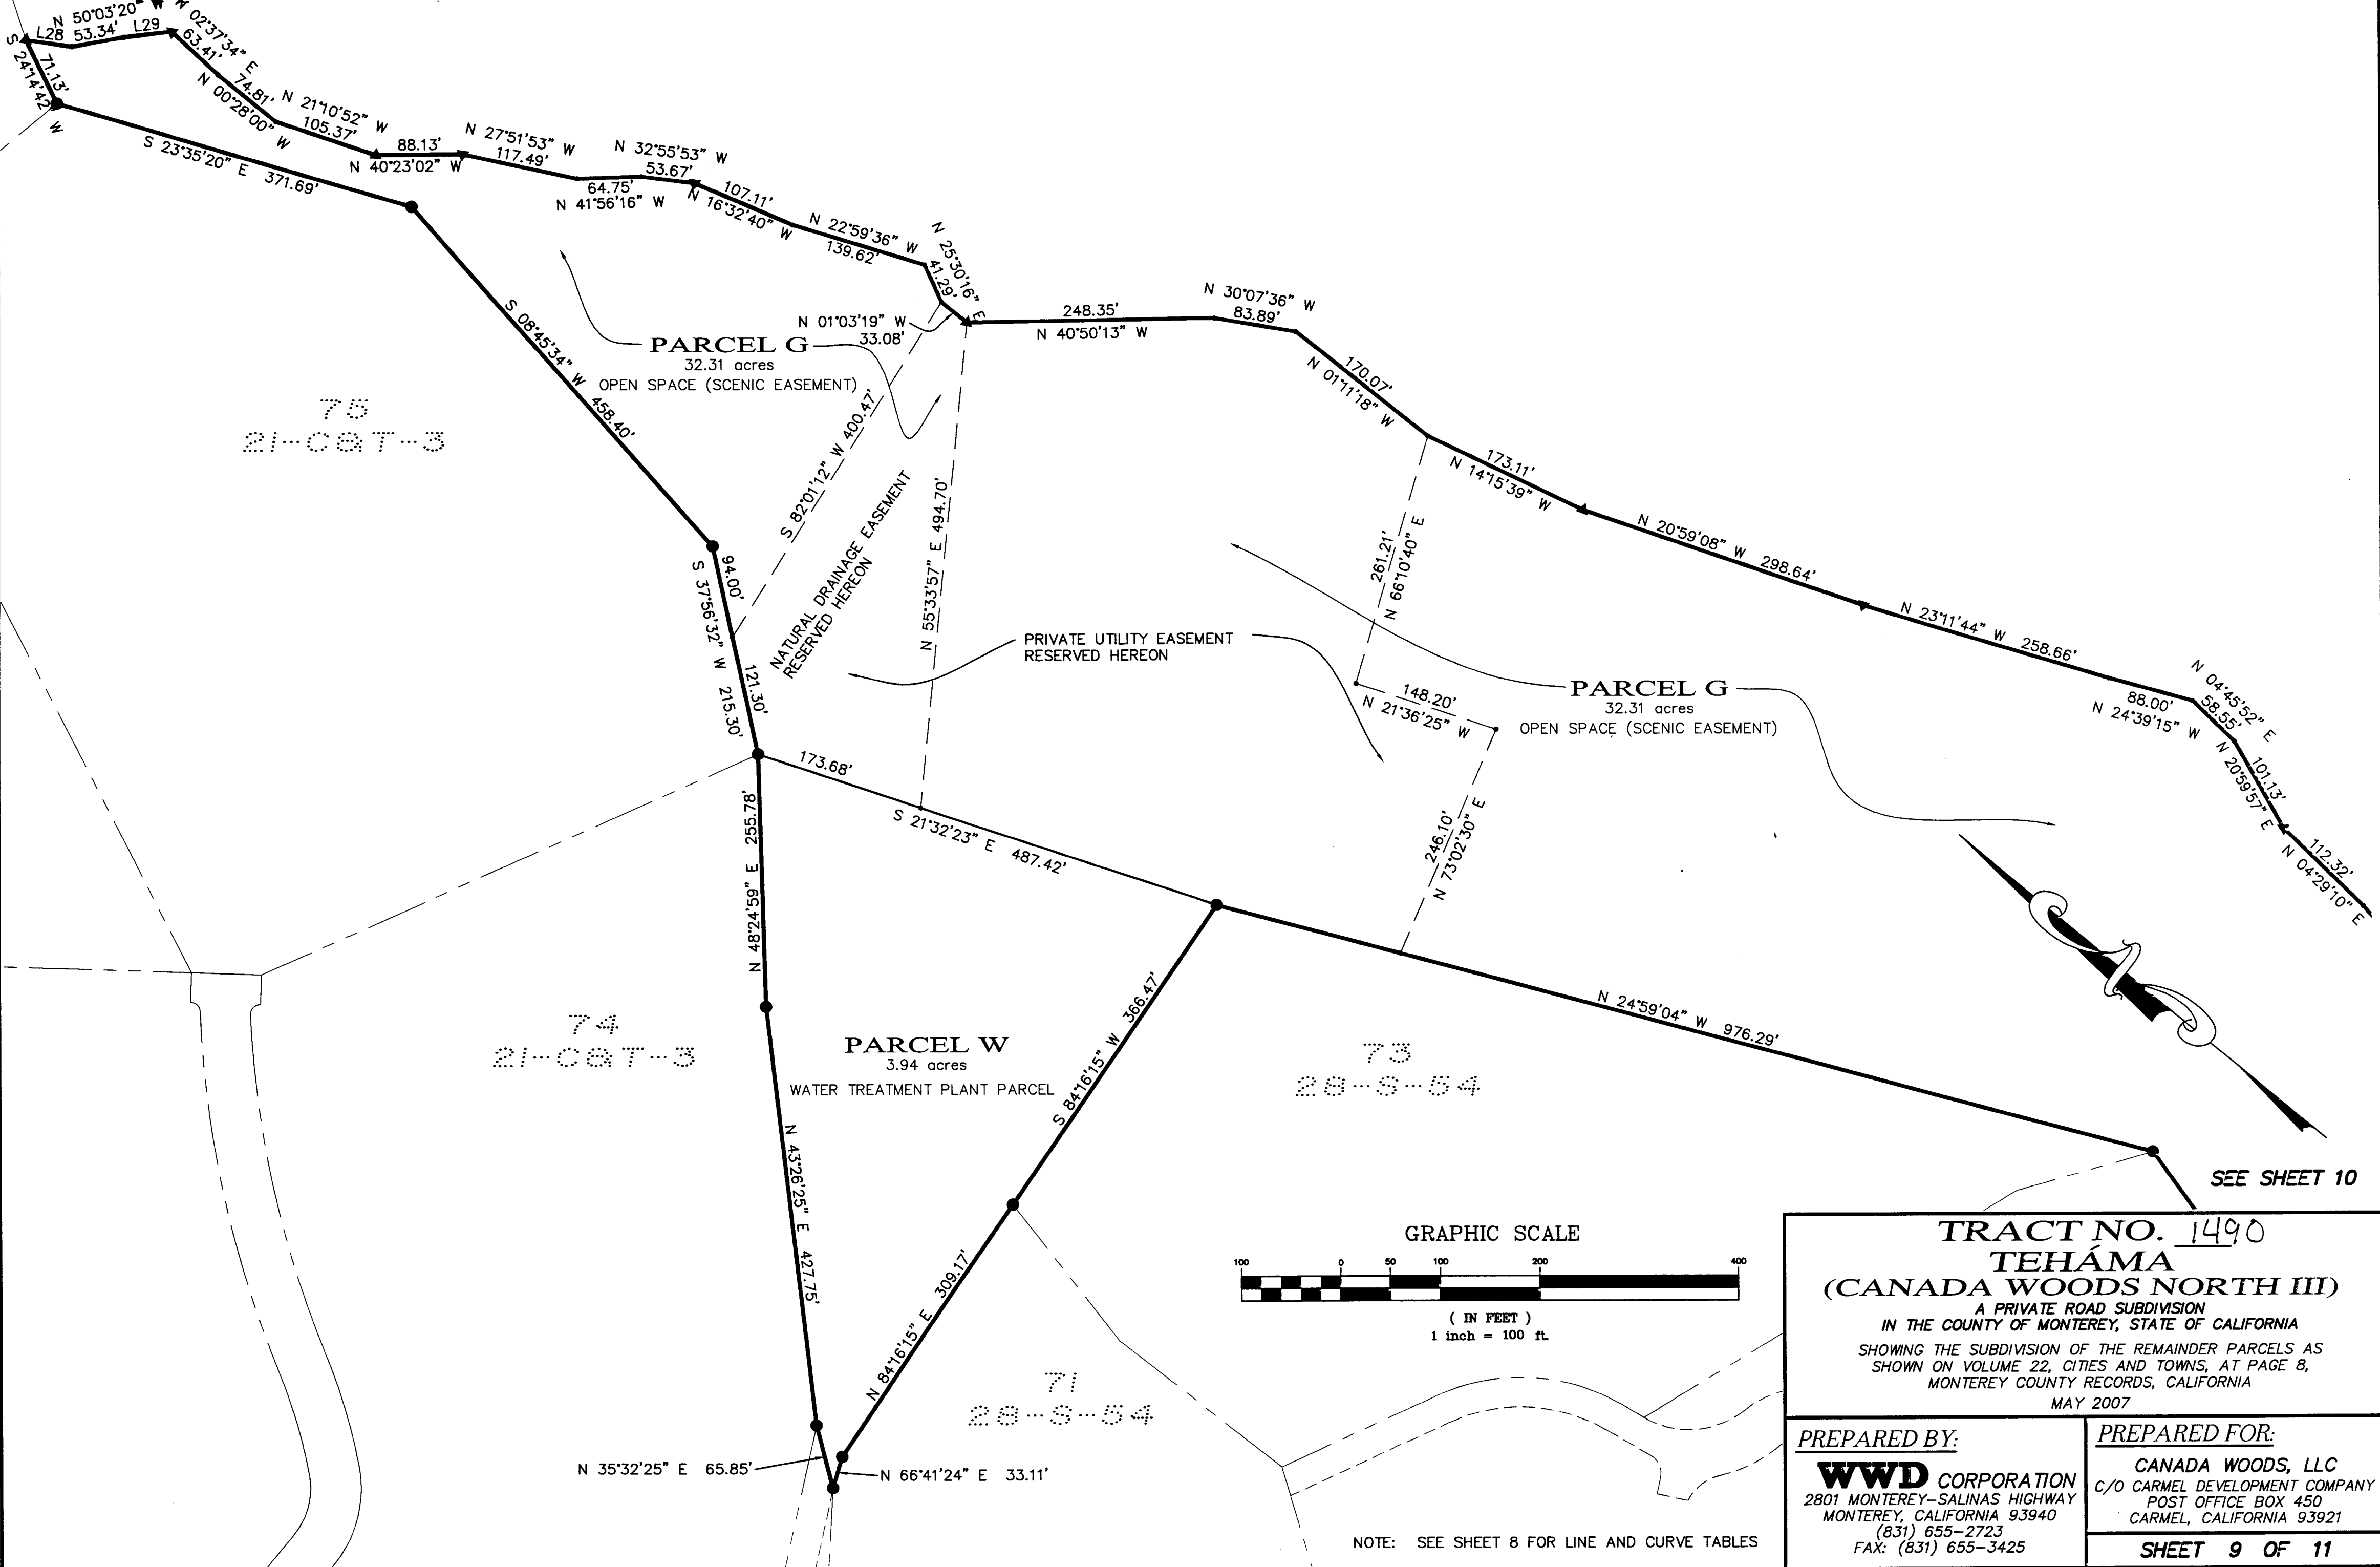

TRACT NO. 1490
TEHAMA
(CANADA WOODS NORTH III)
A PRIVATE ROAD SUBDIVISION
IN THE COUNTY OF MONTEREY, STATE OF CALIFORNIA
SHOWING THE SUBDIVISION OF THE REMAINDER PARCELS AS
SHOWN ON VOLUME 22, CITIES AND TOWNS, AT PAGE 8,
MONTEREY COUNTY RECORDS, CALIFORNIA
MAY 2007

PREPARED BY: WWD CORPORATION 2801 MONTEREY-SALINAS HIGHWAY MONTEREY, CALIFORNIA 93940 (831) 655-2723 FAX: (831) 655-3425	PREPARED FOR: CANADA WOODS, LLC C/O CARMEL DEVELOPMENT COMPANY POST OFFICE BOX 450 CARMEL, CALIFORNIA 93921
---	---

SHEET 9 OF 11

NOTE: SEE SHEET 8 FOR LINE AND CURVE TABLES

SEE SHEET 9

72
28-S-54

69
22-C&T-8

TANK
PARCEL
22-C&T-8

66
22-C&T-8

PARCEL H

MONTEERRA
RANCH PHASE 10
22-C&T-16

RANCH LOT 4

LOT 3, JAMES
MEADOWS
TRACT

TRACT NO. 1490
TEHÁMA
(CANADA WOODS NORTH III)

A PRIVATE ROAD SUBDIVISION
IN THE COUNTY OF MONTEREY, STATE OF CALIFORNIA
SHOWING THE SUBDIVISION OF THE REMAINDER PARCELS AS
SHOWN ON VOLUME 22, CITIES AND TOWNS, AT PAGE 8,
MONTEREY COUNTY RECORDS, CALIFORNIA
MAY 2007


PREPARED BY:

WWD CORPORATION
2801 MONTEREY-SALINAS HIGHWAY
MONTEREY, CALIFORNIA 93940
(831) 655-2723
FAX: (831) 655-3425


PREPARED FOR:

CANADA WOODS, LLC
C/O CARMEL DEVELOPMENT COMPANY
POST OFFICE BOX 450
CARMEL, CALIFORNIA 93921


SHEET 10 OF 11

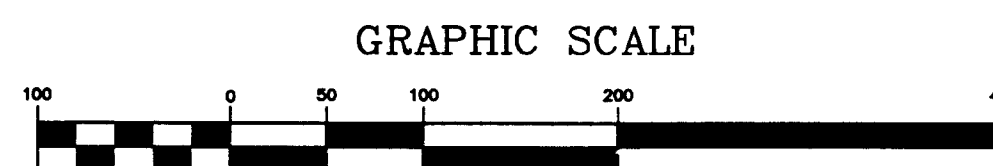

NOTE: SEE SHEET 8 FOR LINE AND CURVE TABLES

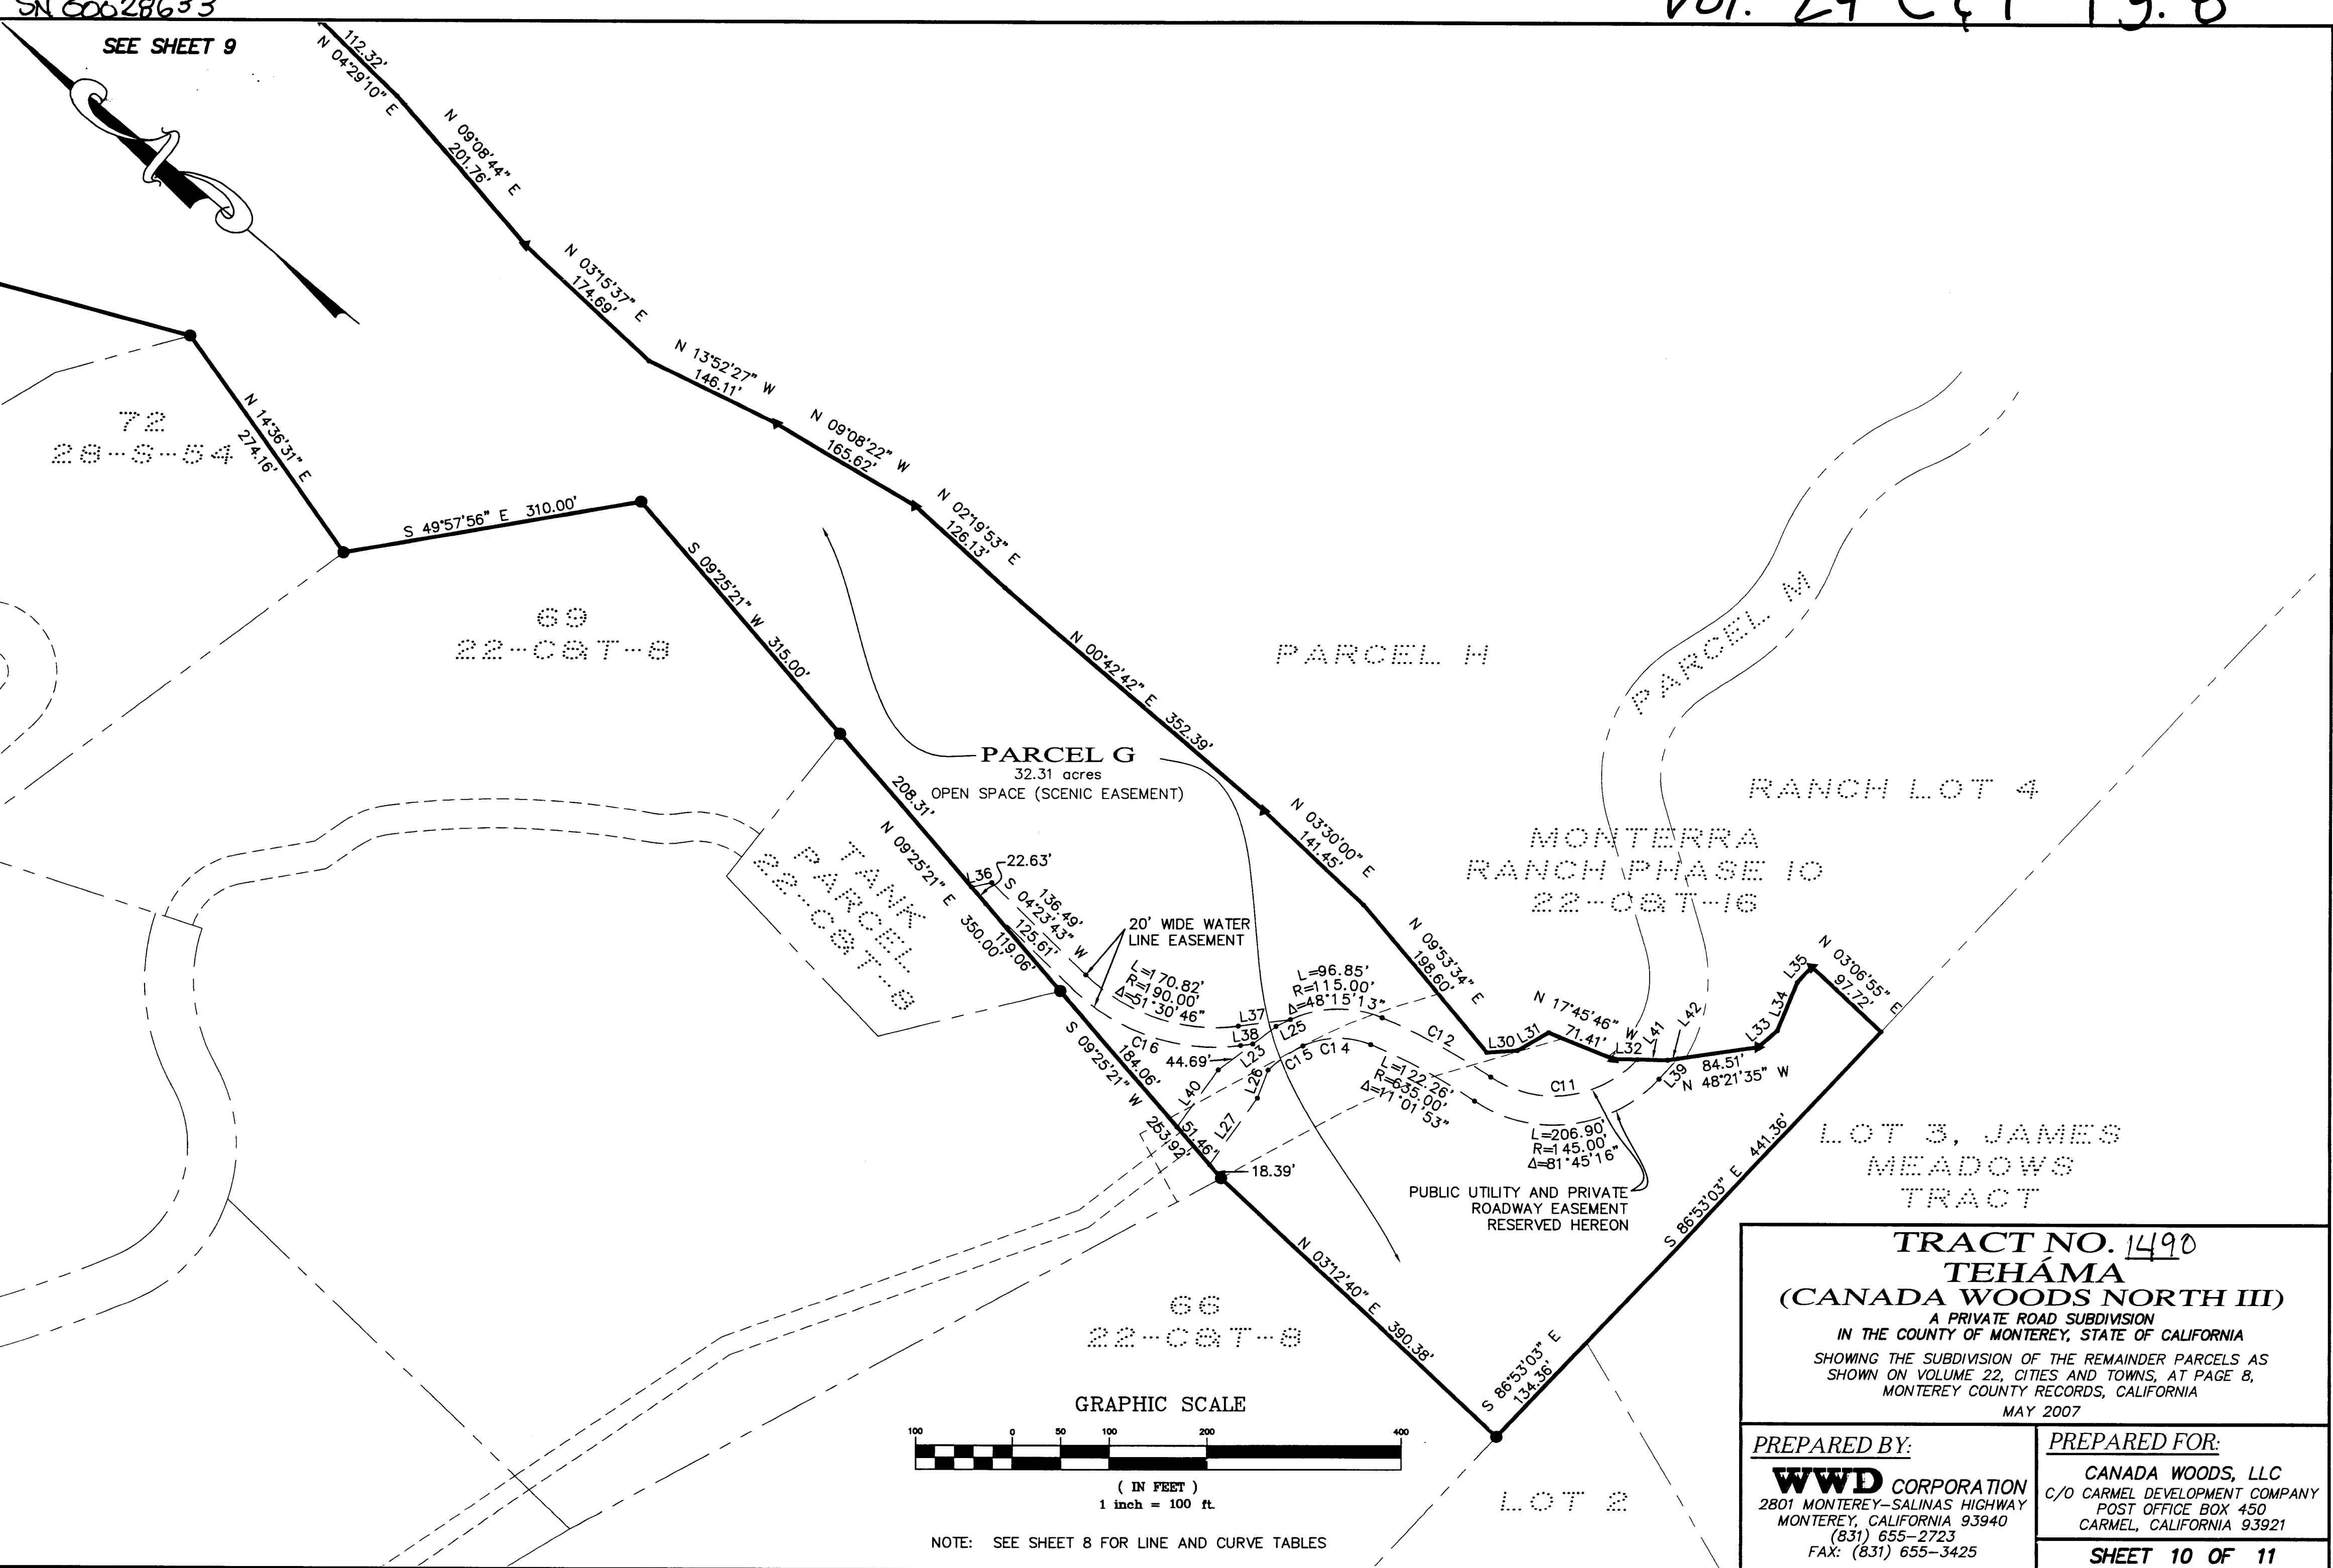

VOL 21, CITIES AND TOWNS, PAGE 3

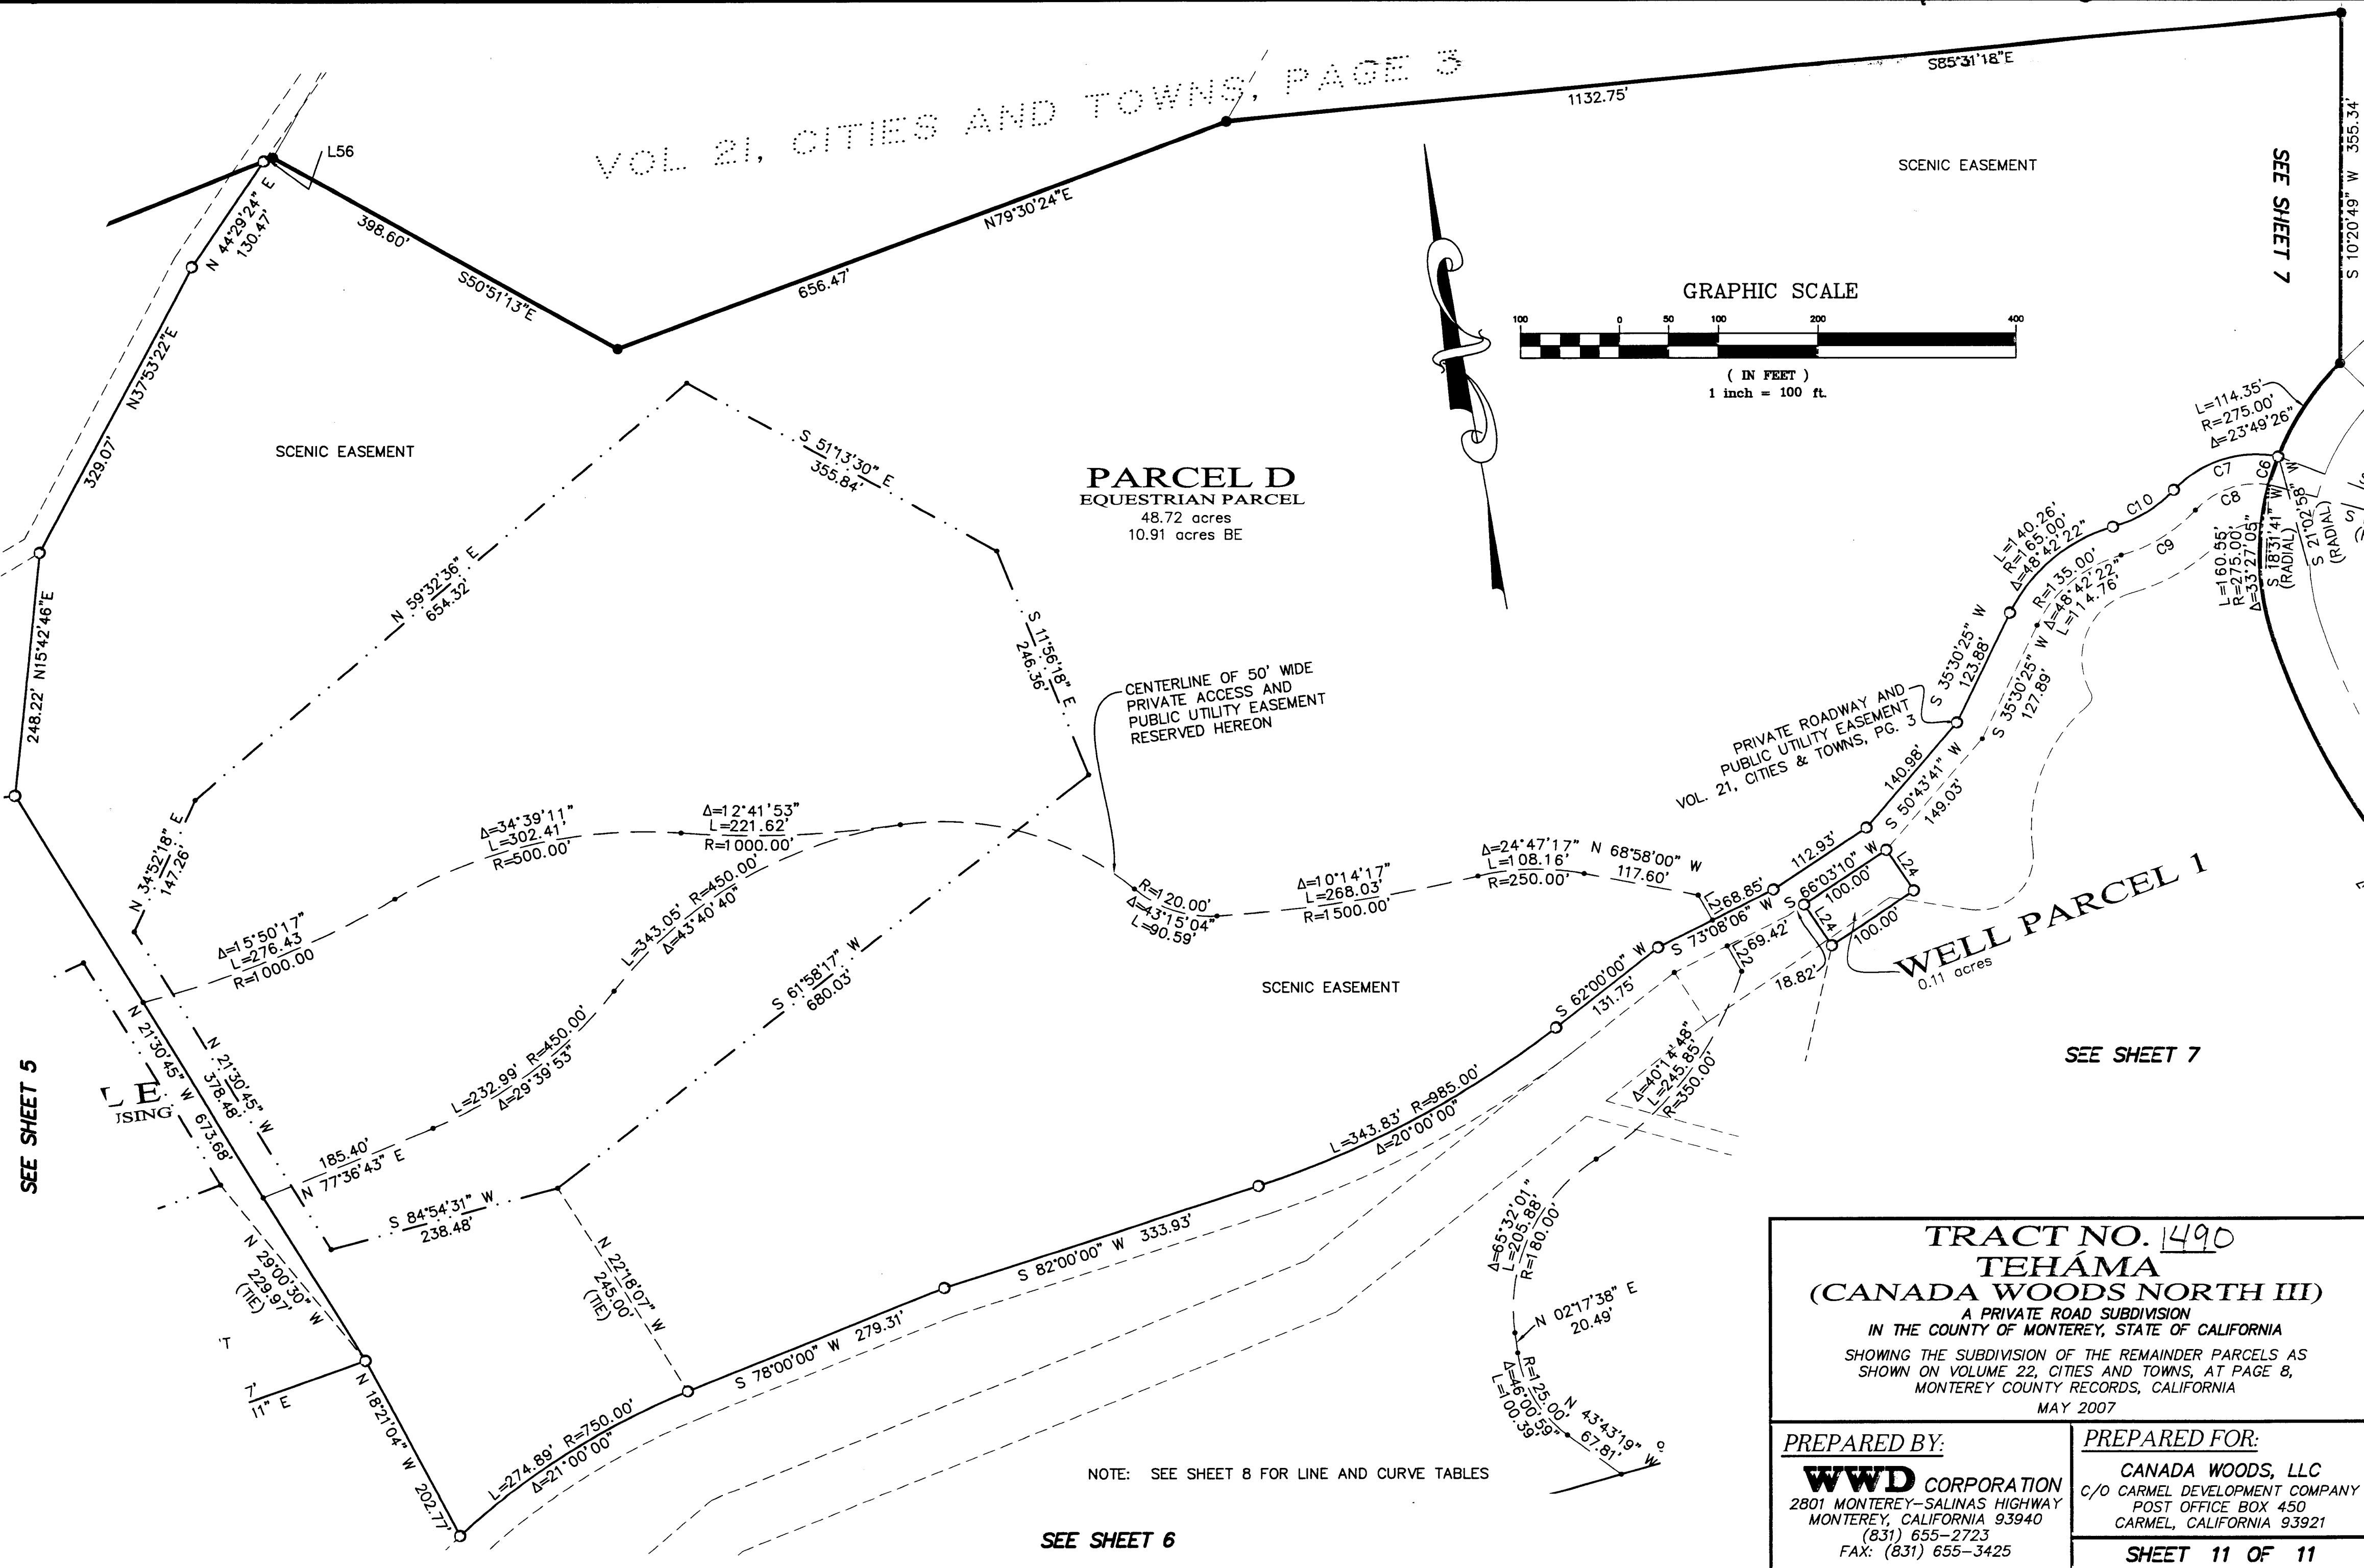

TRACT NO. 1490 TEHAMA (CANADA WOODS NORTH III) A PRIVATE ROAD SUBDIVISION IN THE COUNTY OF MONTEREY, STATE OF CALIFORNIA SHOWING THE SUBDIVISION OF THE REMAINDER PARCELS AS SHOWN ON VOLUME 22, CITIES AND TOWNS, AT PAGE 8, MONTEREY COUNTY RECORDS, CALIFORNIA MAY 2007	
PREPARED BY: WWD CORPORATION 2801 MONTEREY-SALINAS HIGHWAY MONTEREY, CALIFORNIA 93940 (831) 655-2723 FAX: (831) 655-3425	PREPARED FOR: CANADA WOODS, LLC C/O CARMEL DEVELOPMENT COMPANY POST OFFICE BOX 450 CARMEL, CALIFORNIA 93921
SHEET 11 OF 11	